

Click to Brick Standard Drawing


THE TILE PEOPLE

Stone . Tile . Facade


GENERAL - NOTES

1. Drawings are subjected to changes as per site conditons.
2. Local waterproofing (Vaporshim SA) is to be installed at the junction point between the fixing and substrate.
3. Cavity Closer and Flashing details are subjected to change based on site conditions.


DRAWING SYMBOLOGY

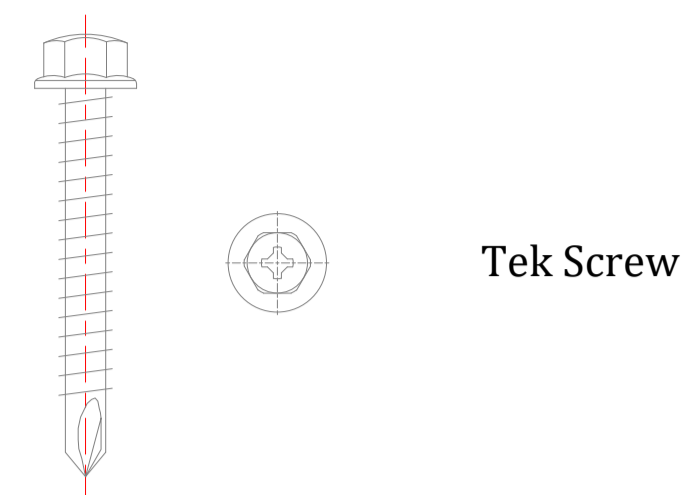

Tek Screw

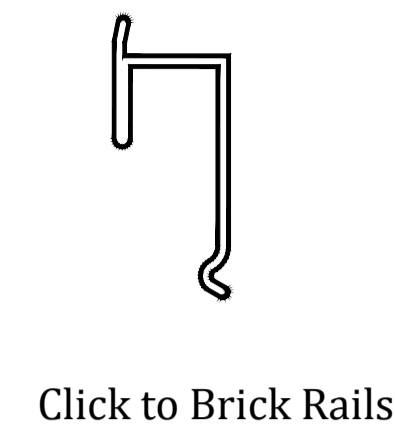

Click to Brick Rails

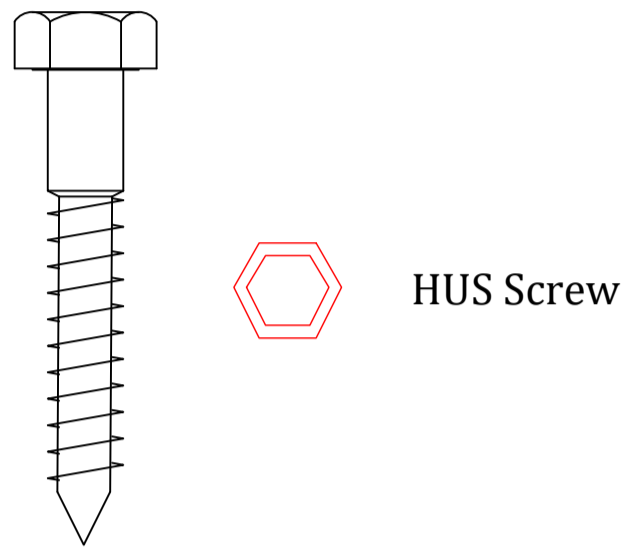

HUS Screw



Cavity Closer

KEY NOTES/ FIXING



Assumptions:

1. Fixings to the timber or concrete substrate is subjected change based on the structural requirement.
2. HUS Screws are suggested for concrete fixings and Tek screws for timber.
3. NV1 System is incorporated in the following drawings.
4. Dimensions for fixings are assumed such as;
T section: 60*60*6mm
L Bracket: 100*50*6mm
5. Local waterproofing Vaporshim SA (of 3mm) is installed at the junction point between the fixing and substrate.
6. The centre-centre spacing between the horizontal rails are 90mm which can be adjusted based on the site conditions.

GENERAL - LEGEND

1. Click to Brick Slips: █
2. Horizontal Rails: █
3. Vaporshim: █
4. Flashing: █


DRAWING REFERENCING

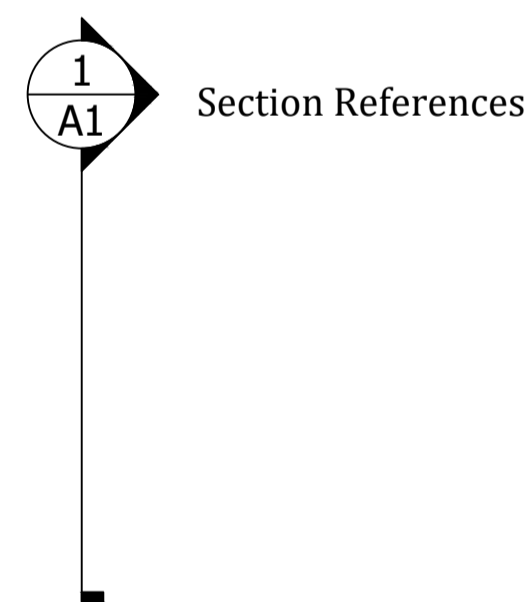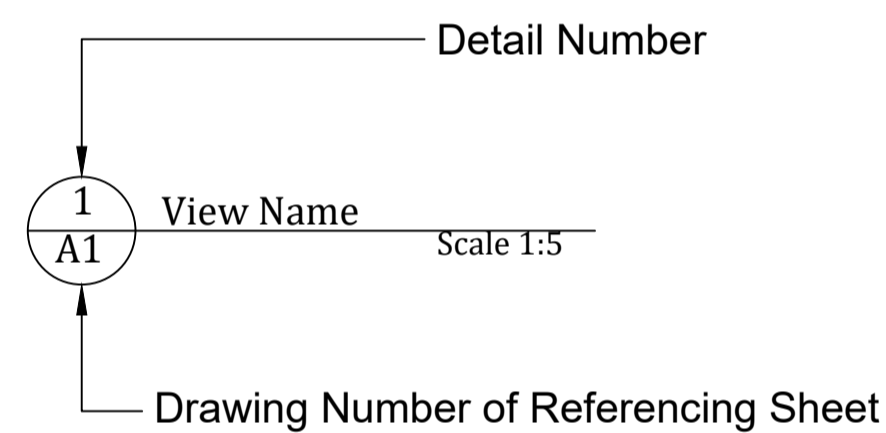


DRAWING CATEGORIES

- AB-1: Primary Fixing Details
- AB-2: Click to Brick Slip Detail
- AO: General Substructure- **Timber Substructure**
- A1-A16: Sectional and Plan Details- **Timber Substructure**
- B0: General Substructure- **Concrete Substructure**
- B1-B16 Sectional and Plan Details- **Concrete Substructure**


REV	DATE	DRAWN	CHECK	APPROVED	DESCRIPTION	Client:	Builder:	Project:	Drawing Title:				
A	10.03.22	Nikhil	Kumar	Glenn	For Review				Click to Brick Standard Drawing: Key Notes				
						Consultant	Facade: THE TILE PEOPLE Stone . Tile . Facade	Drawing Status:	Layout:	Scale:	Drawing No.	Page No:	
									A1			01	

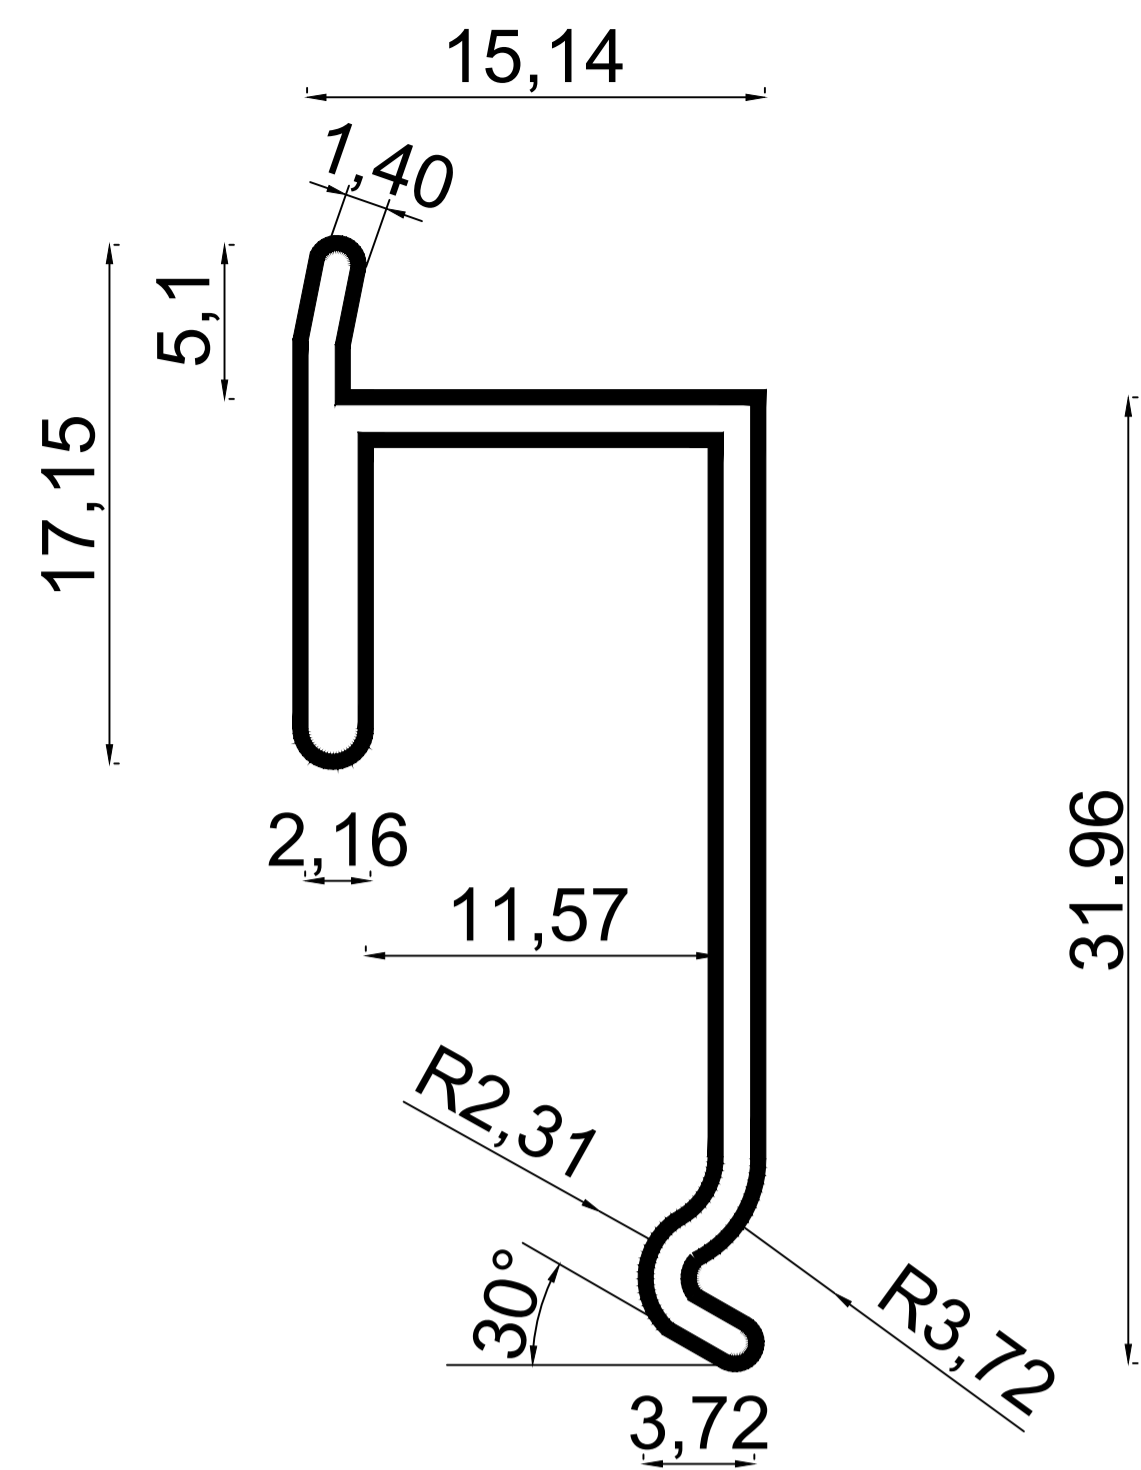


CHR 1.1 Click to Brick- Horizontal Rails

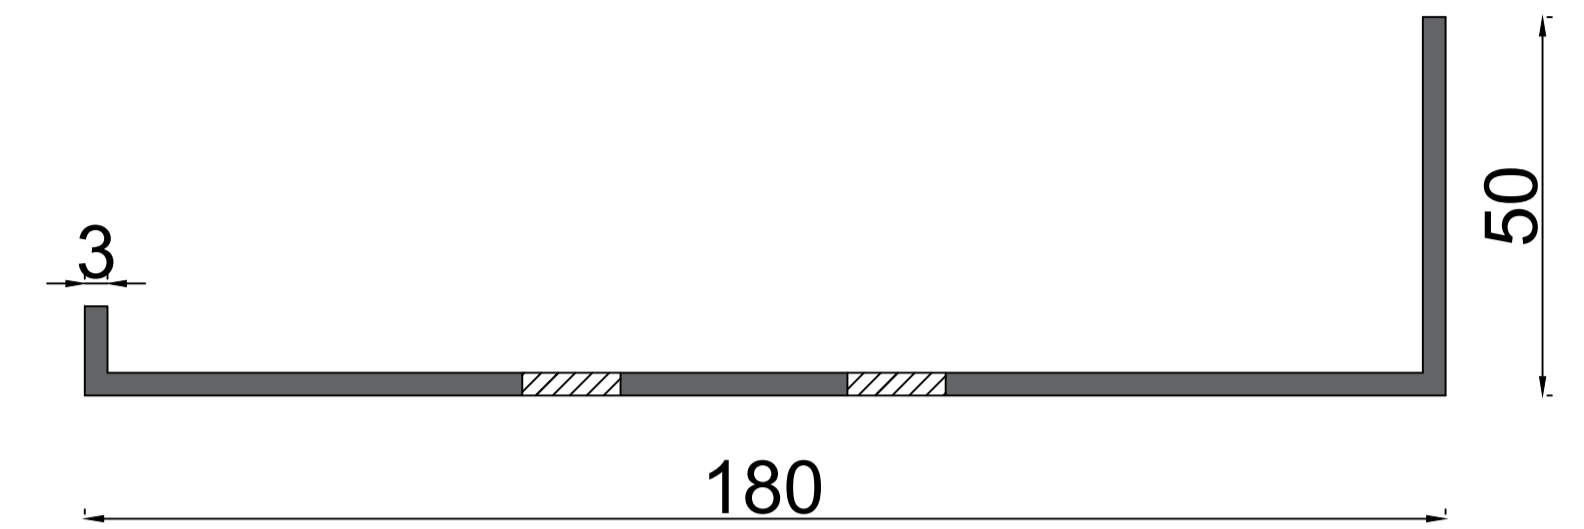


Standard Cavity Closer

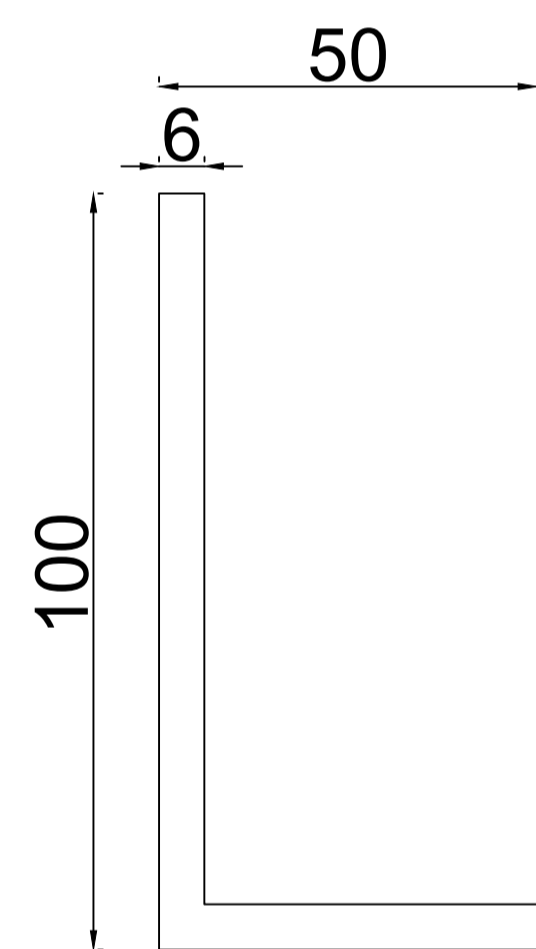

SB 1.1 L Bracket Vertical

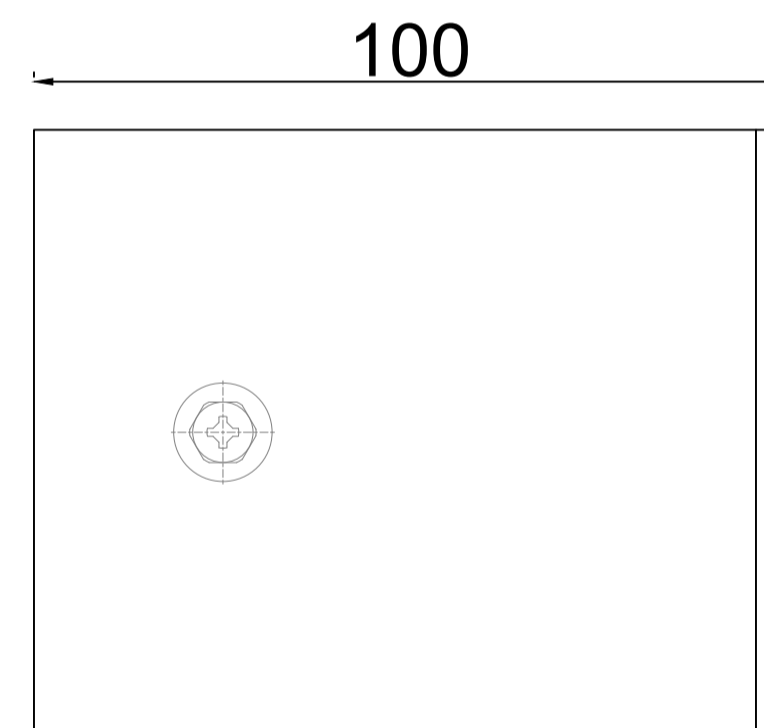


SB 1.1 L Bracket

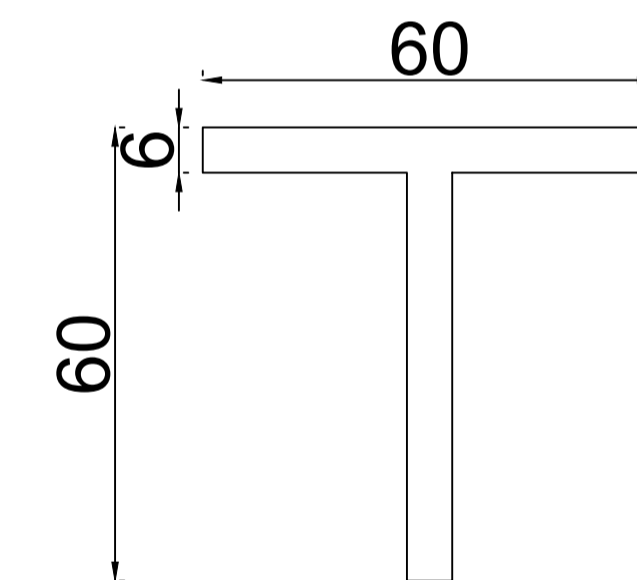

ST 1.1 T-Section


REV	DATE	DRAWN	CHECK	APPROVED	DESCRIPTION	Client:		Builder:		Project:		Drawing Title:	
A	10.03.22	Nikhil	Kumar	Glenn	For Review							Click to Brick Standard Drawing: Fixing Details	
						Consultant		Facade: THE TILE PEOPLE Stone . Tile . Facade		Drawing Status:		Drawing No.	
										Layout: A1		Scale: Not to Scale	
												Page No: 02	
												AB-1	

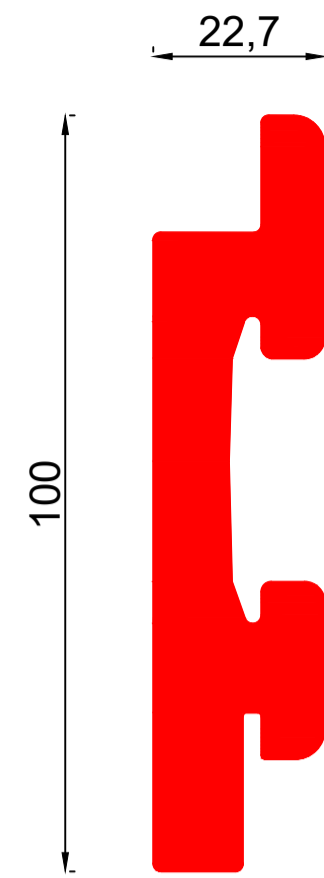

1 Click to Brick Slip Section View
Scale: 1:1




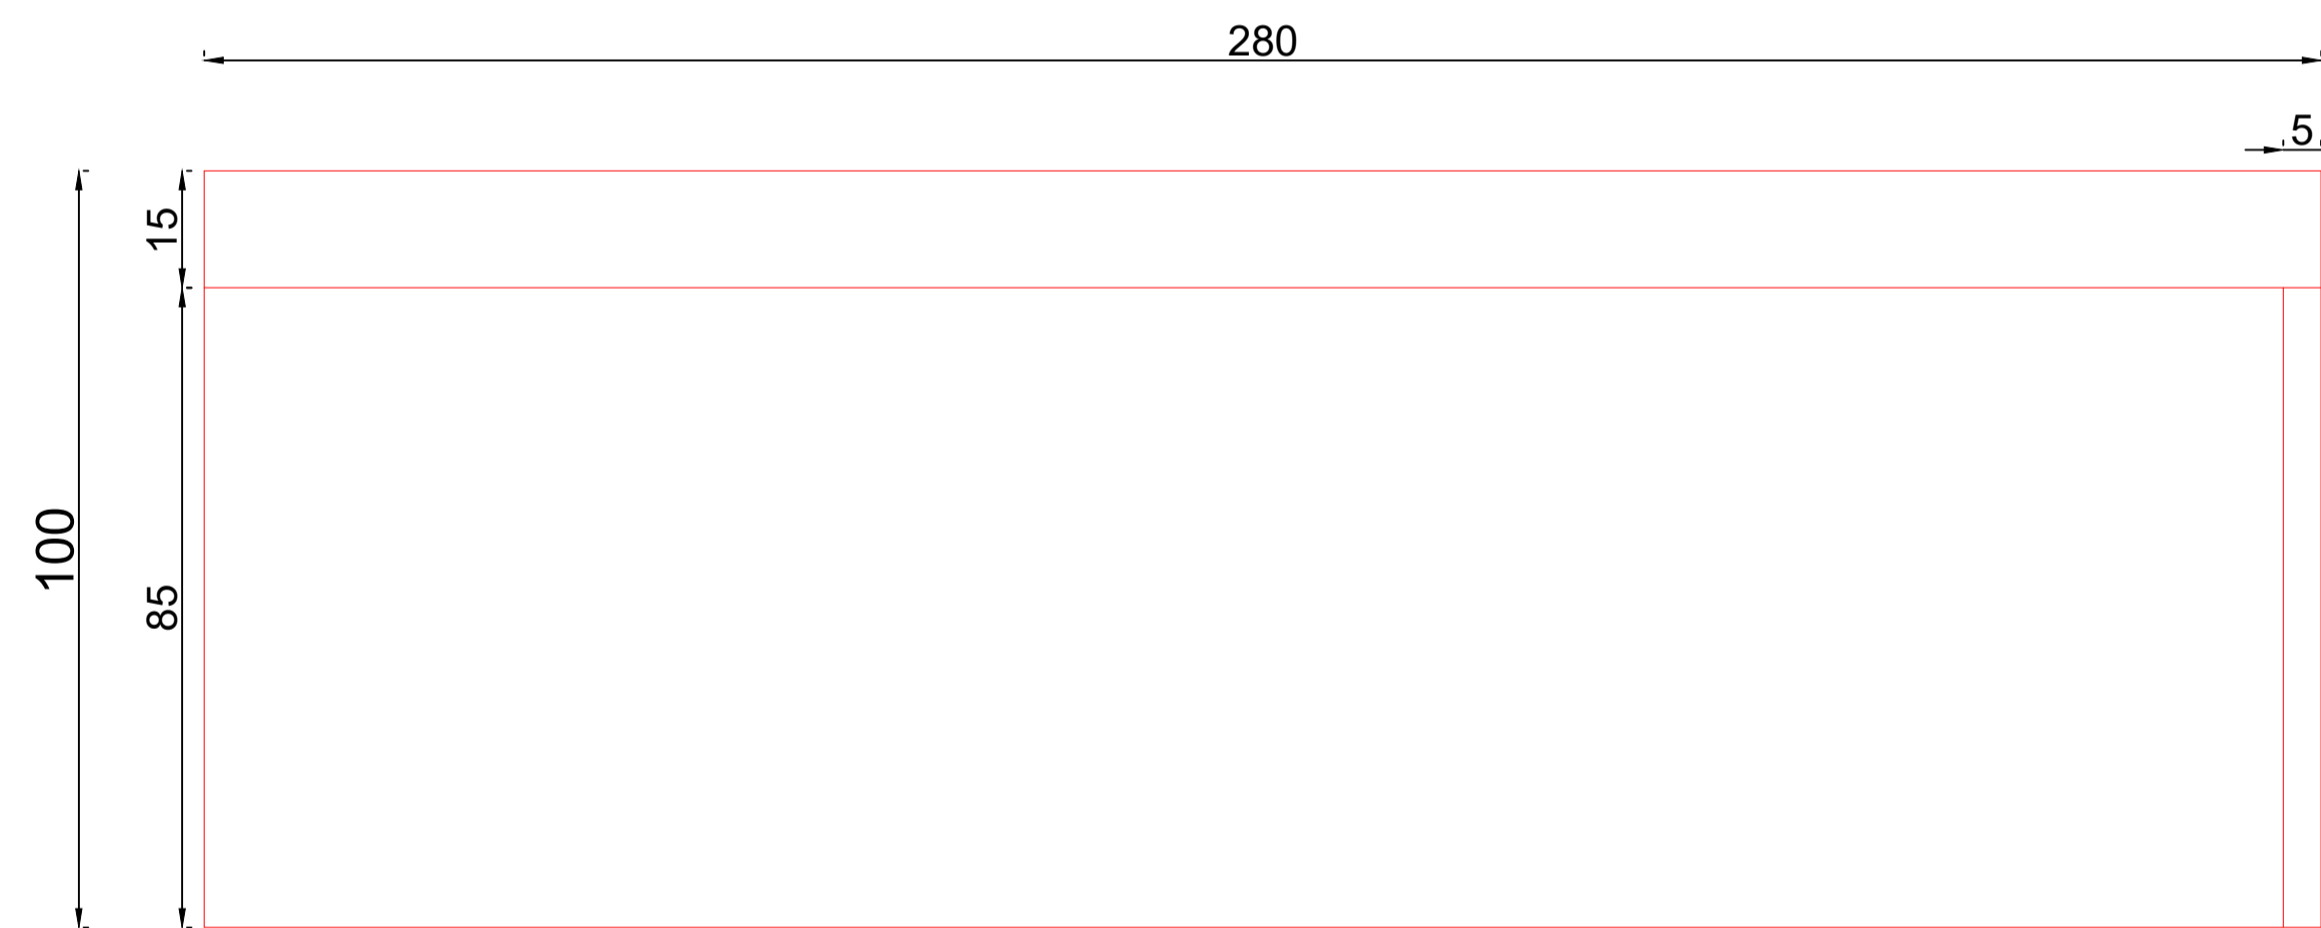



2 Click to Brick Slip Side View
Scale: 1:1



1 Click to Brick Slip Plan View
Scale: 1:1


REV	DATE	DRAWN	CHECK	APPROVED	DESCRIPTION	Client:	Builder:	Project:	Drawing Title:				
A	10.03.22	Nikhil	Kumar	Glenn	For Review				Click to Brick Standard Drawing: Slip Detail				
						Consultant	Facade:	Drawing Status:	Layout:	Scale:	Drawing No.	Page No:	
						THE TILE PEOPLE Stone . Tile . Facade			A1	1:1	AB-2	03	

  LEGEND	
Click to Brick Slip:	
Horizontal Rails:	
T section:	
L-Bracket:	

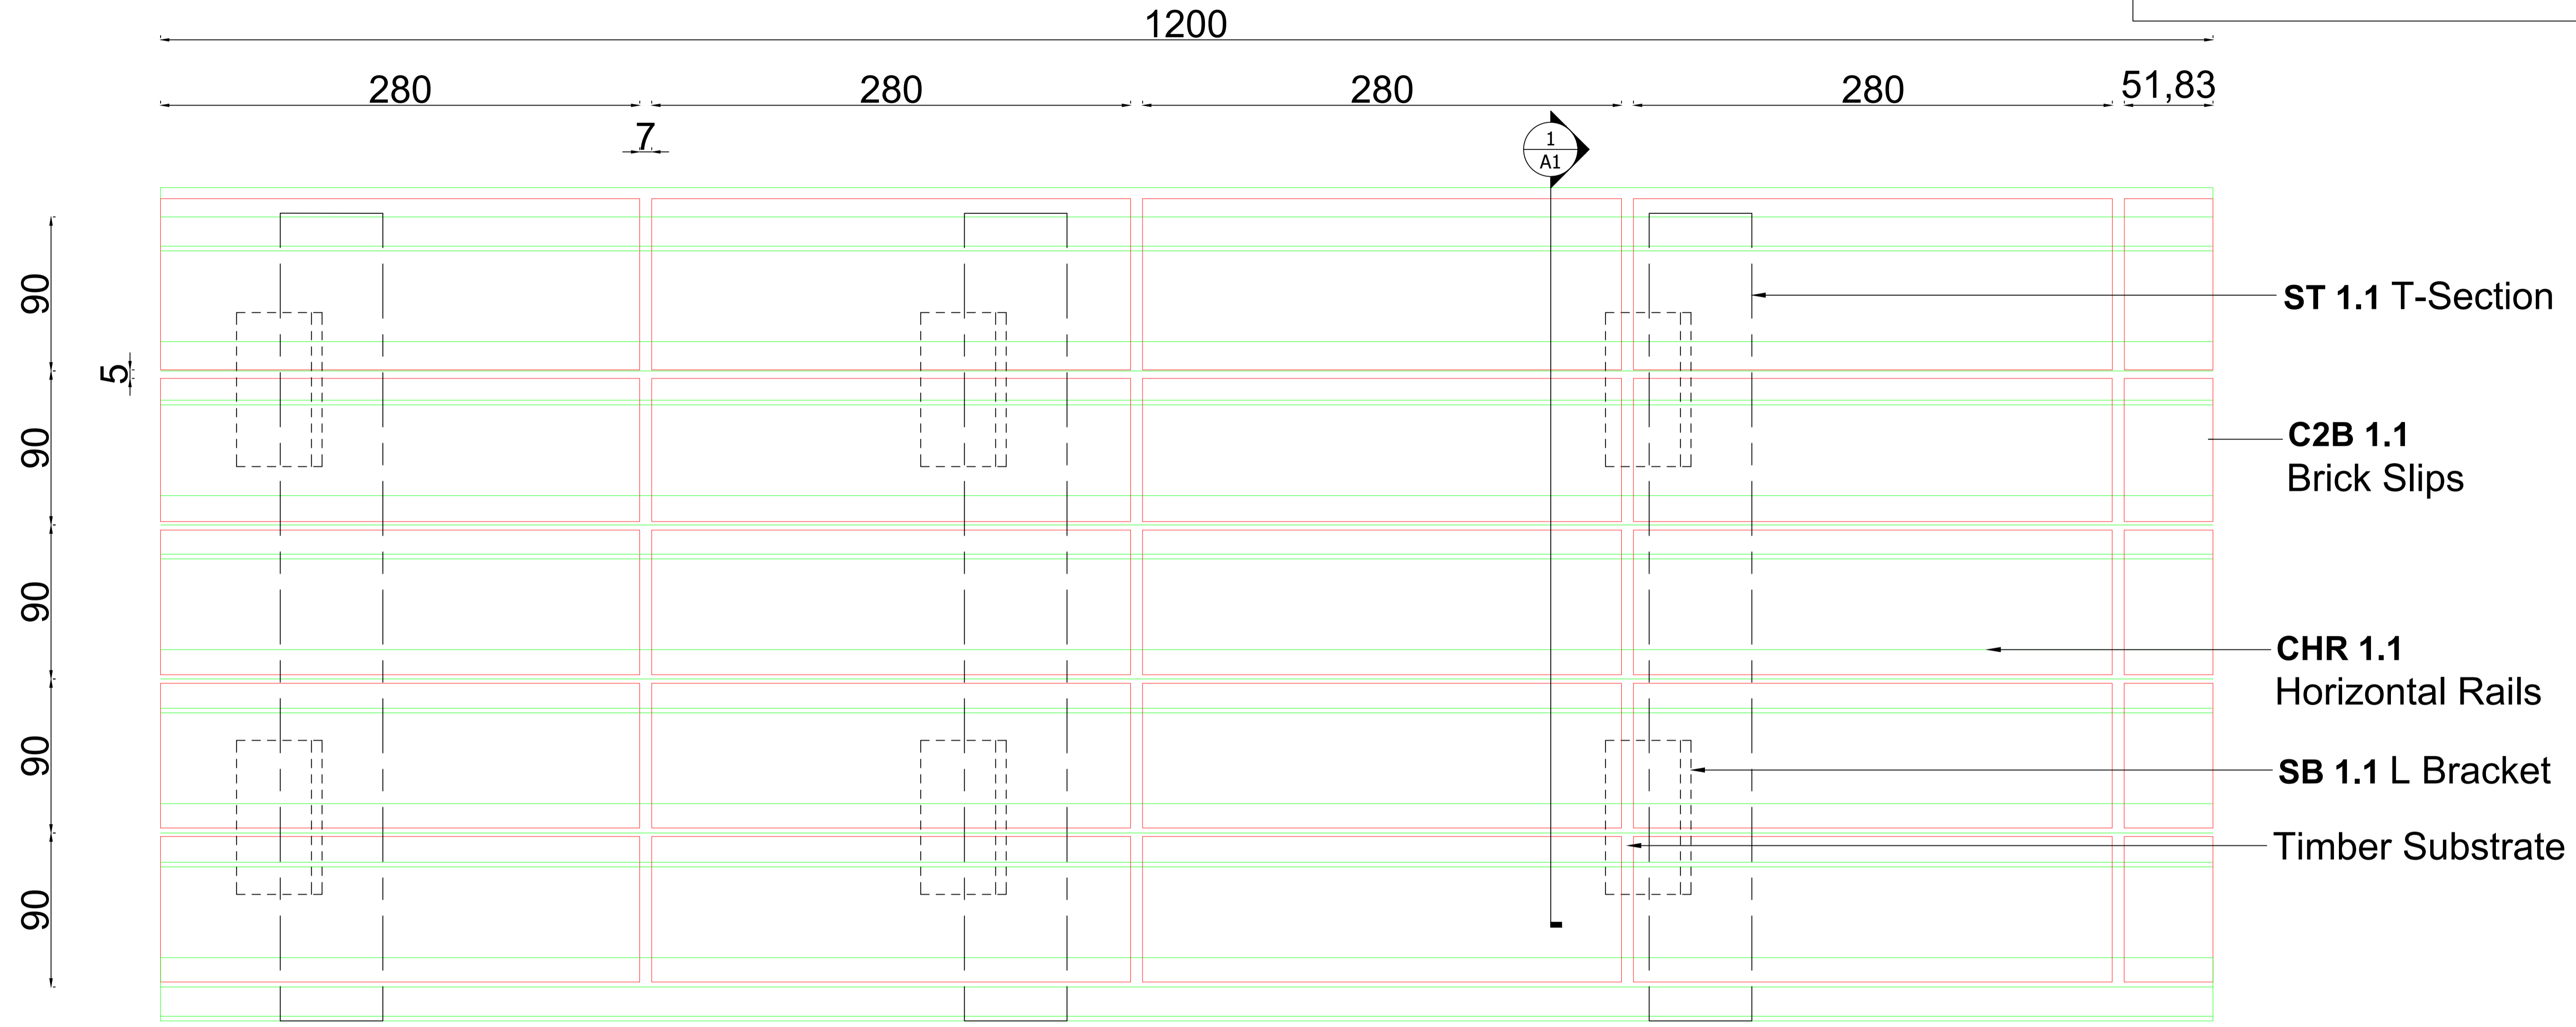


① Click to Brick Substructure
Scale: 1:2

REV	DATE	DRAWN	CHECK	APPROVED	DESCRIPTION	Client:		Builder:		Project:		Drawing Title:			
A	10.03.22	Nikhil	Kumar	Glenn	For Review							Click to Brick Standard Drawing: Timber Substrate			
						Consultant		Facade: THE TILE PEOPLE Stone . Tile . Facade		Drawing Status:		Layout: A1	Scale: 1:2	Drawing No. A0	Page No. 04

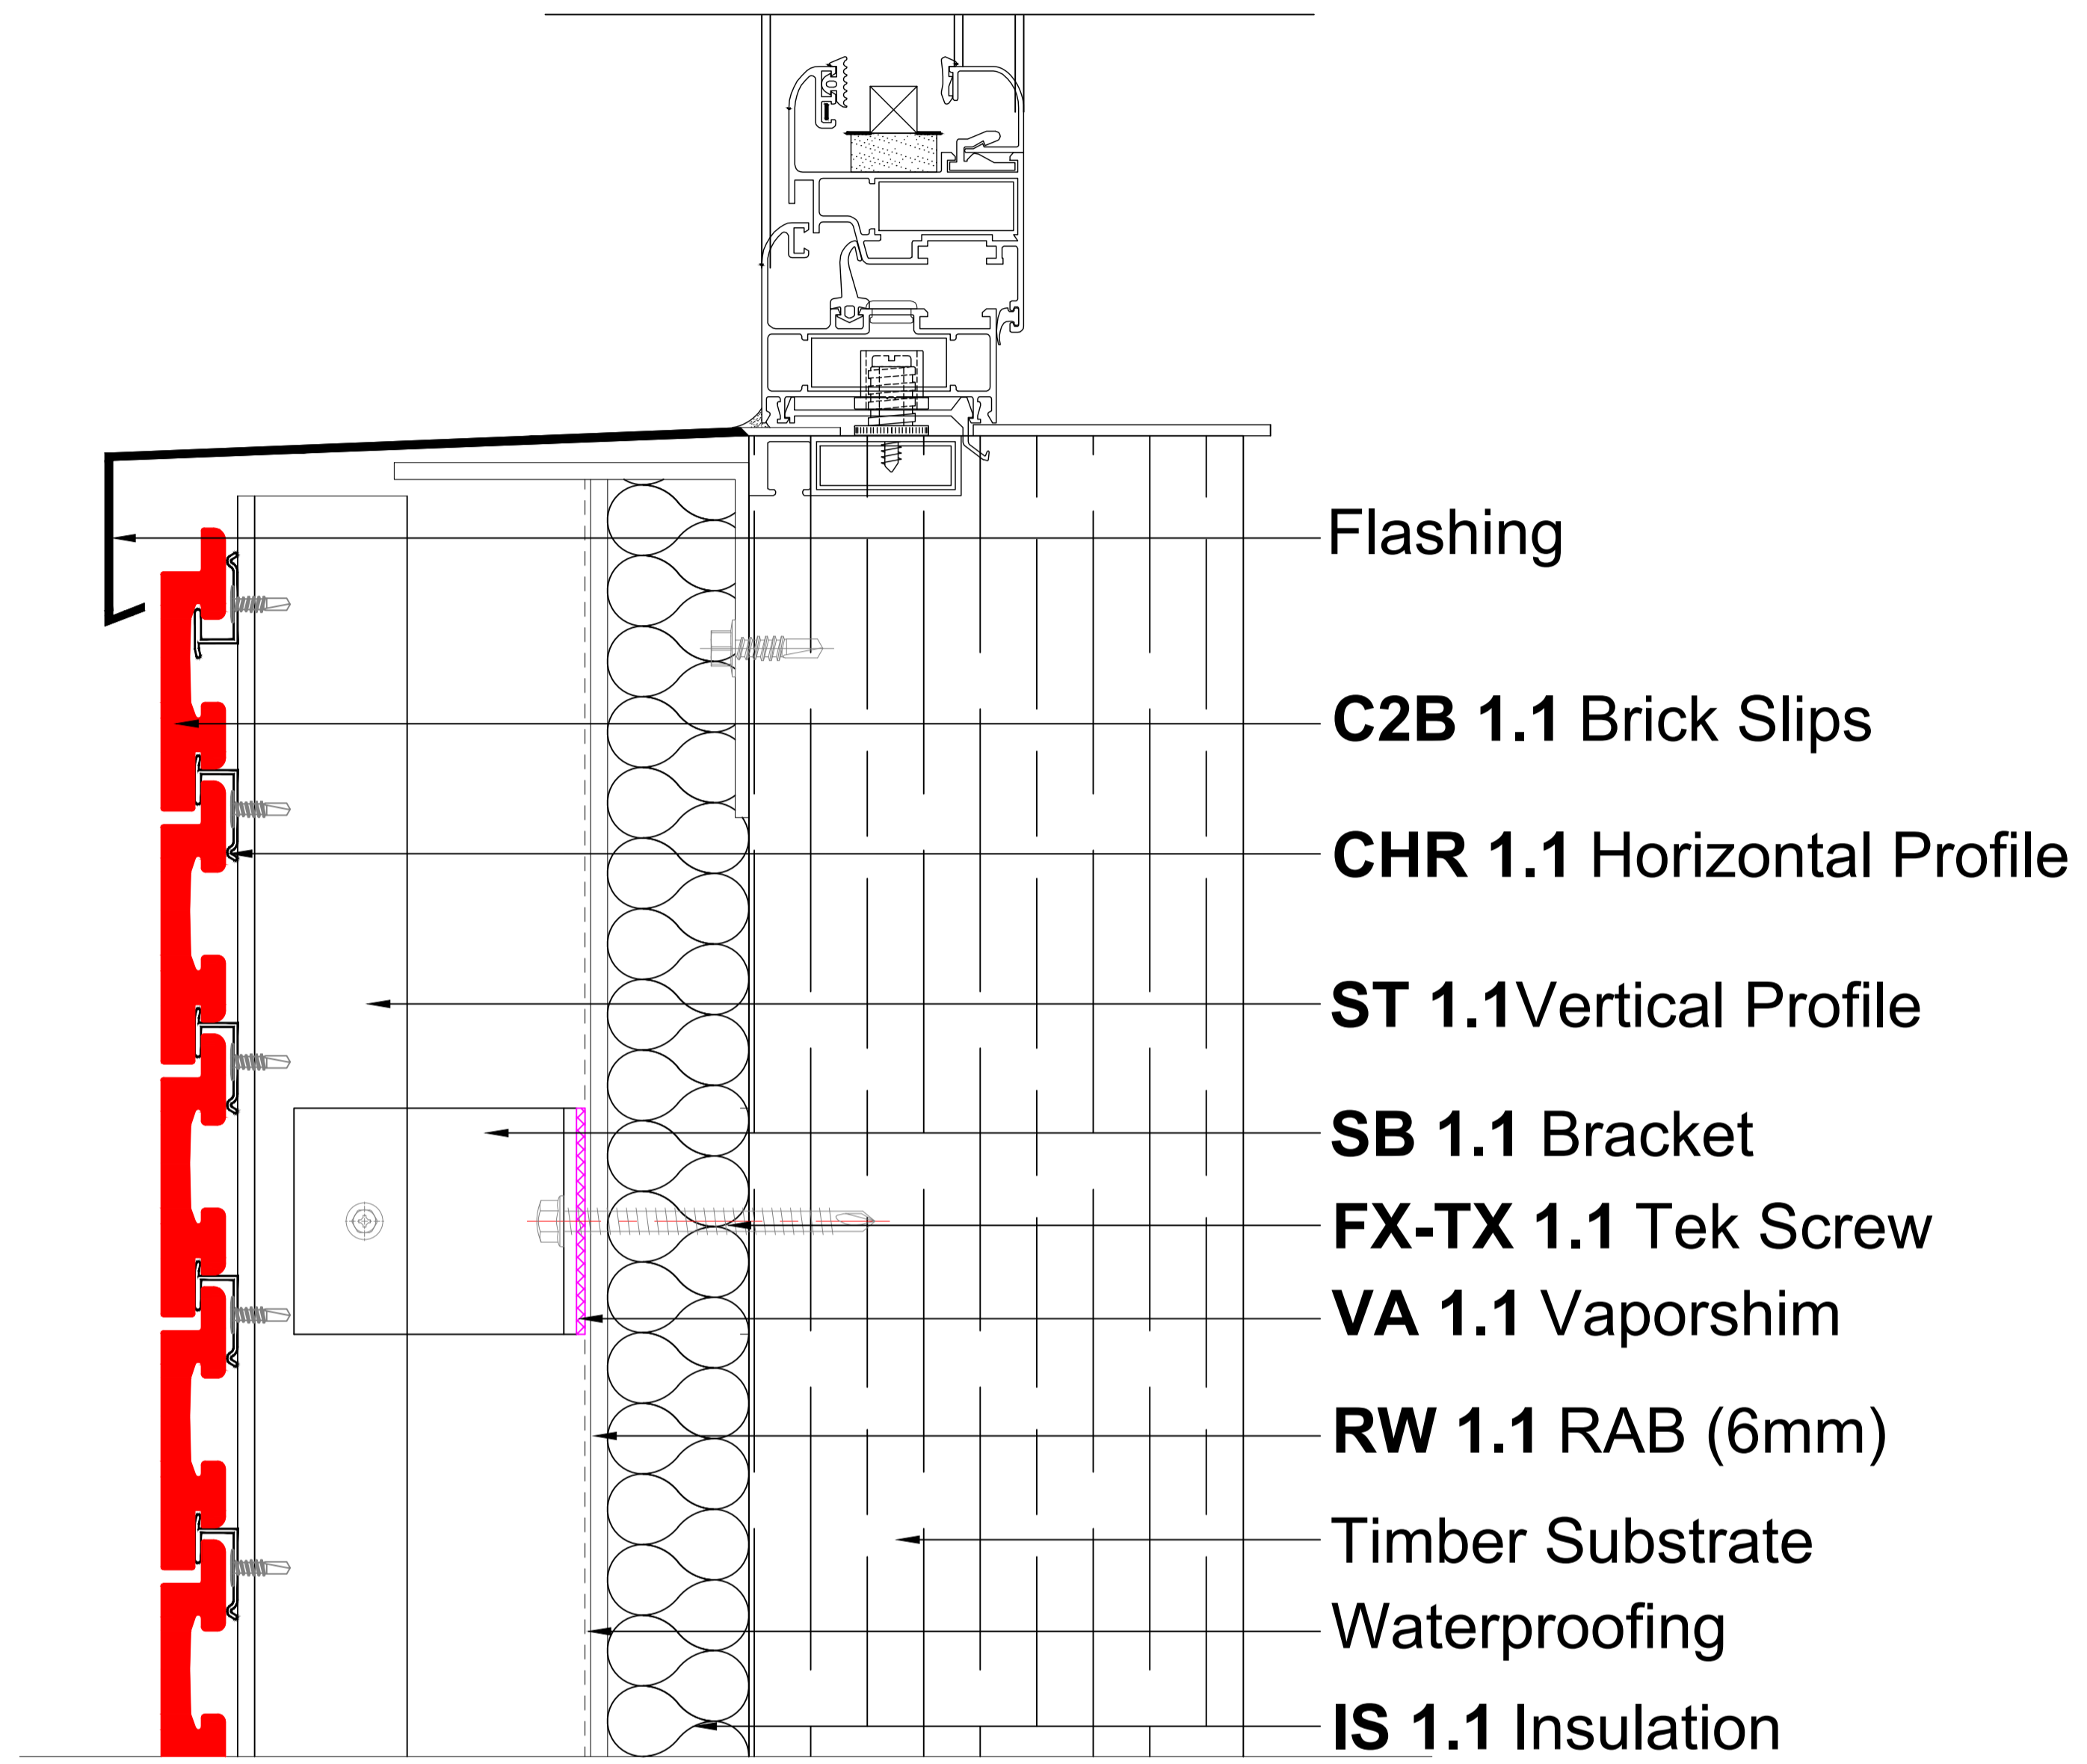


1 Window Sill : Section View
Scale: 1:2

REV	DATE	DRAWN	CHECK	APPROVED	DESCRIPTION	Client:		Builder:		Project:		Drawing Title:			
A	10.03.22	Nikhil	Kumar	Glenn	For Review							Window Sill Section View: Timber Substrate			
						Consultant		Facade: THE TILE PEOPLE Stone . Tile . Facade		Drawing Status:		Layout: A1	Scale: 1:2	Drawing No. A5	Page No: 09

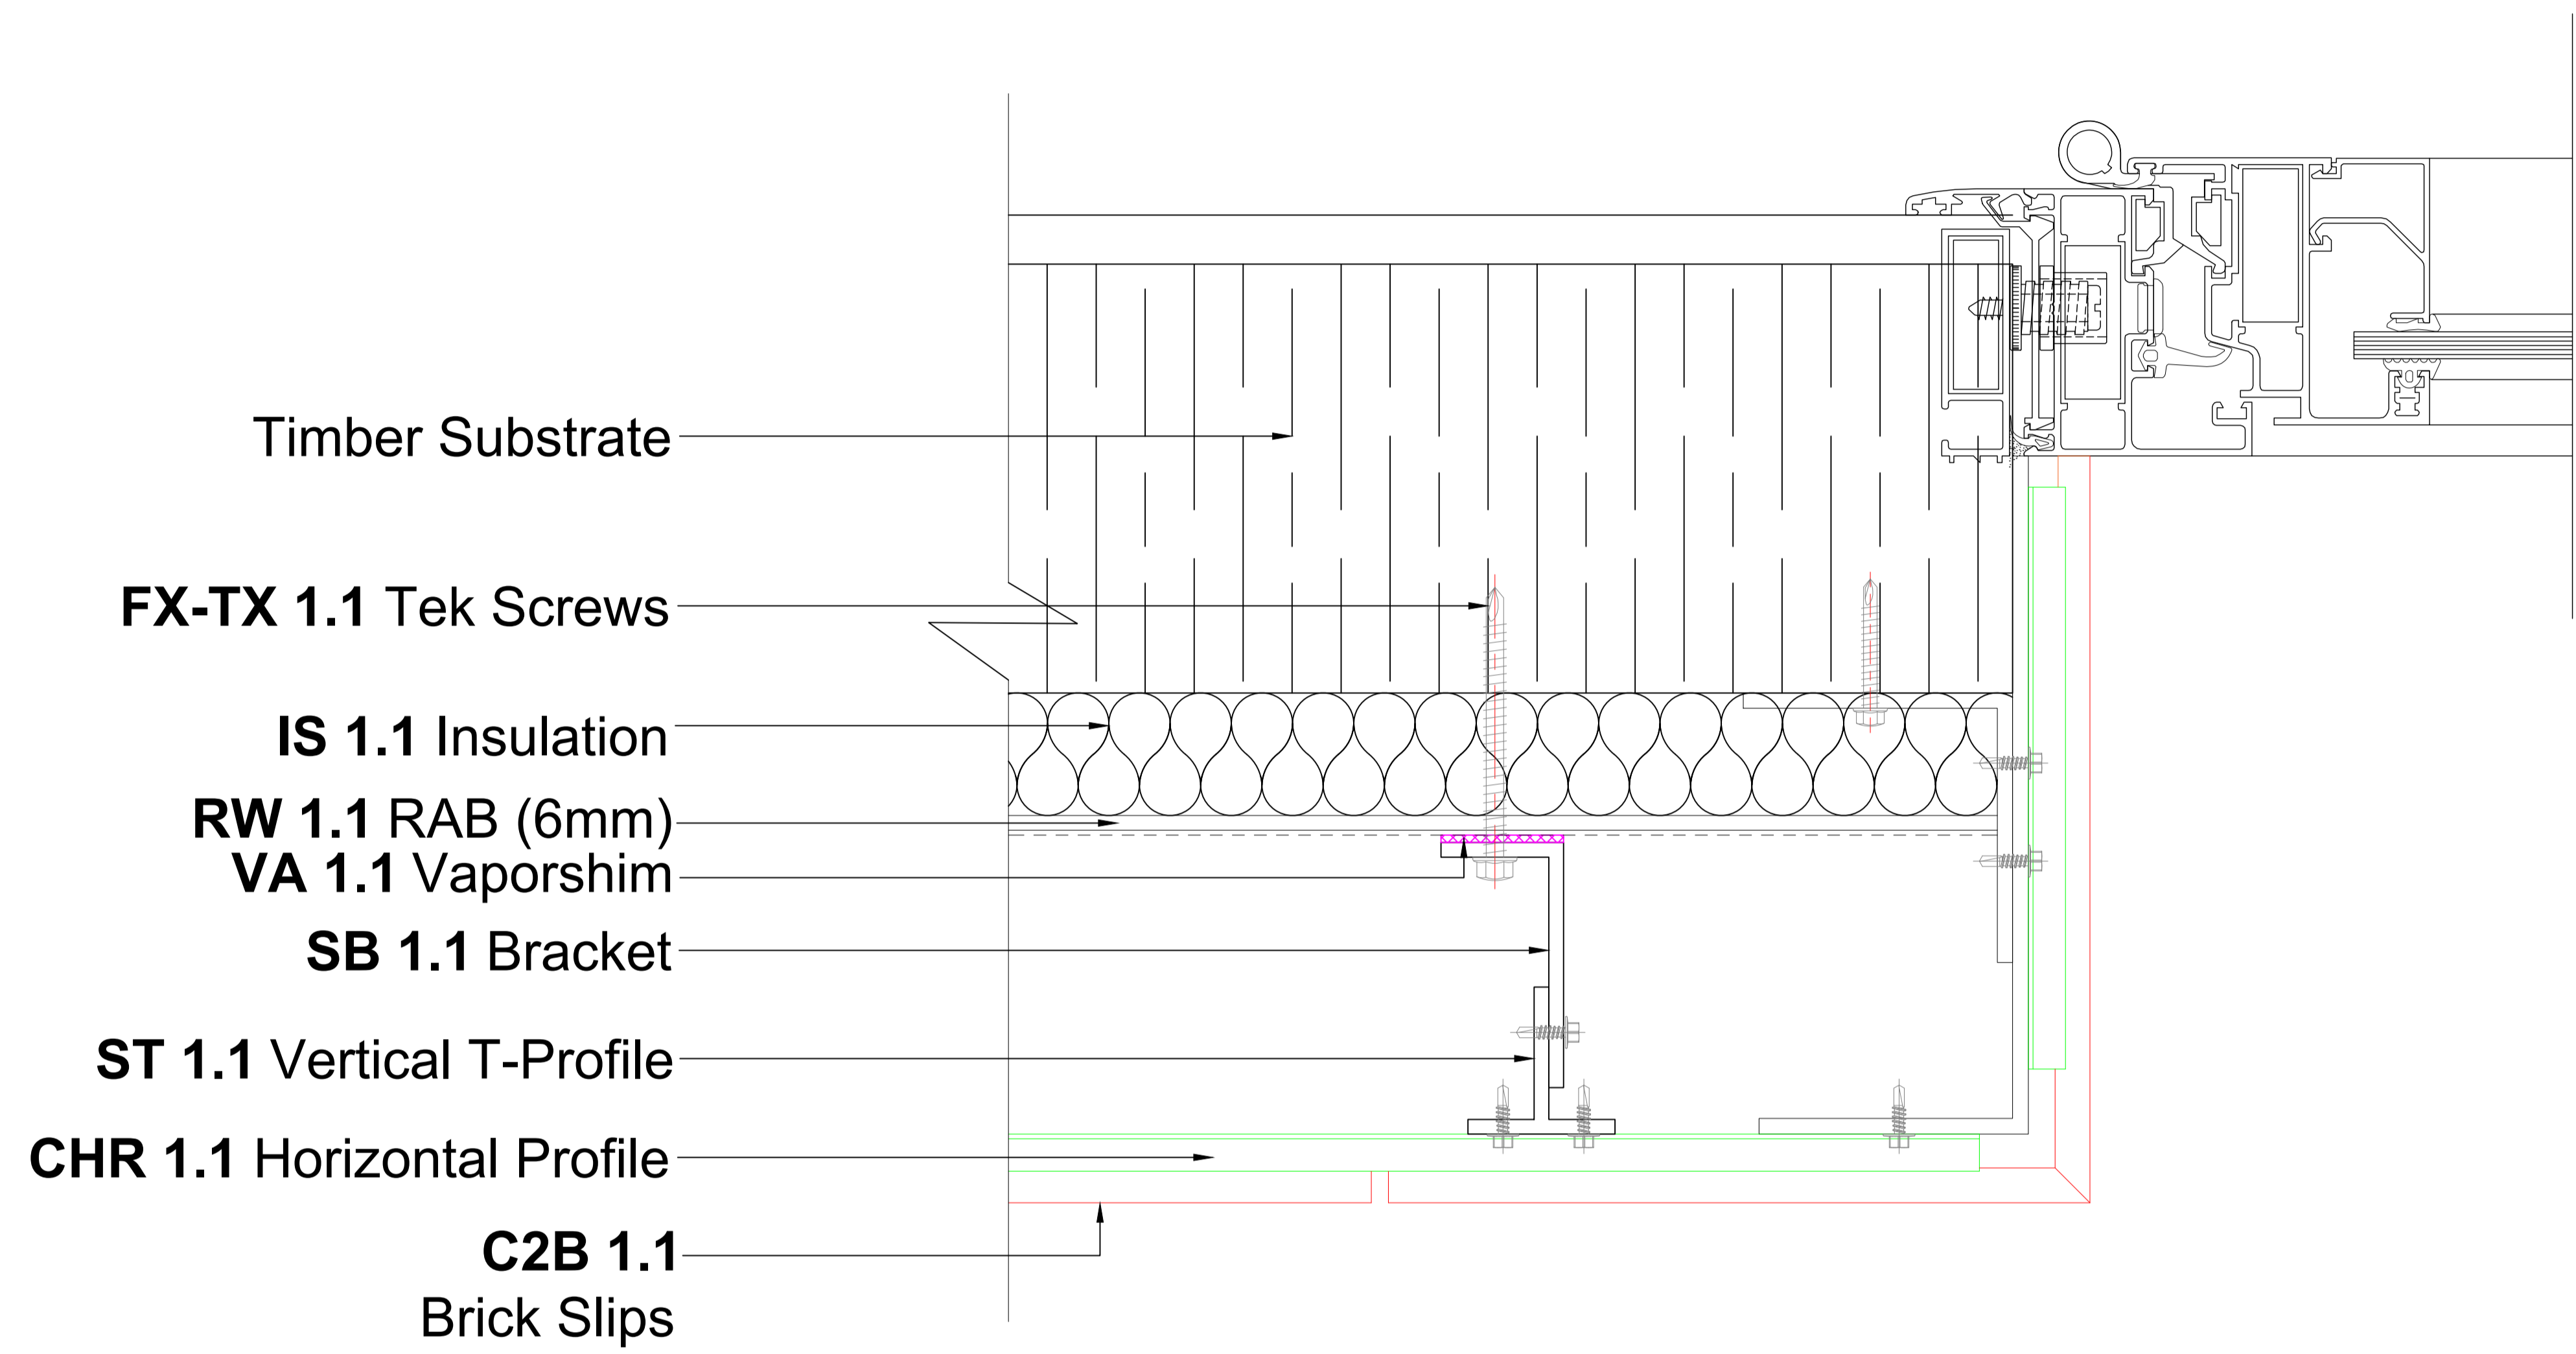


1 Window Jamb: Plan View
Scale: 1:2

REV	DATE	DRAWN	CHECK	APPROVED	DESCRIPTION	Client:		Builder:		Project:		Drawing Title:			
A	10.03.22	Nikhil	Kumar	Glenn	For Review							Window Jamb Plan View: Timber Substrate			
						Consultant		Facade: THE TILE PEOPLE Stone . Tile . Facade		Drawing Status:		Layout:	Scale:	Drawing No.	Page No:
												A1	1:2	A6	10

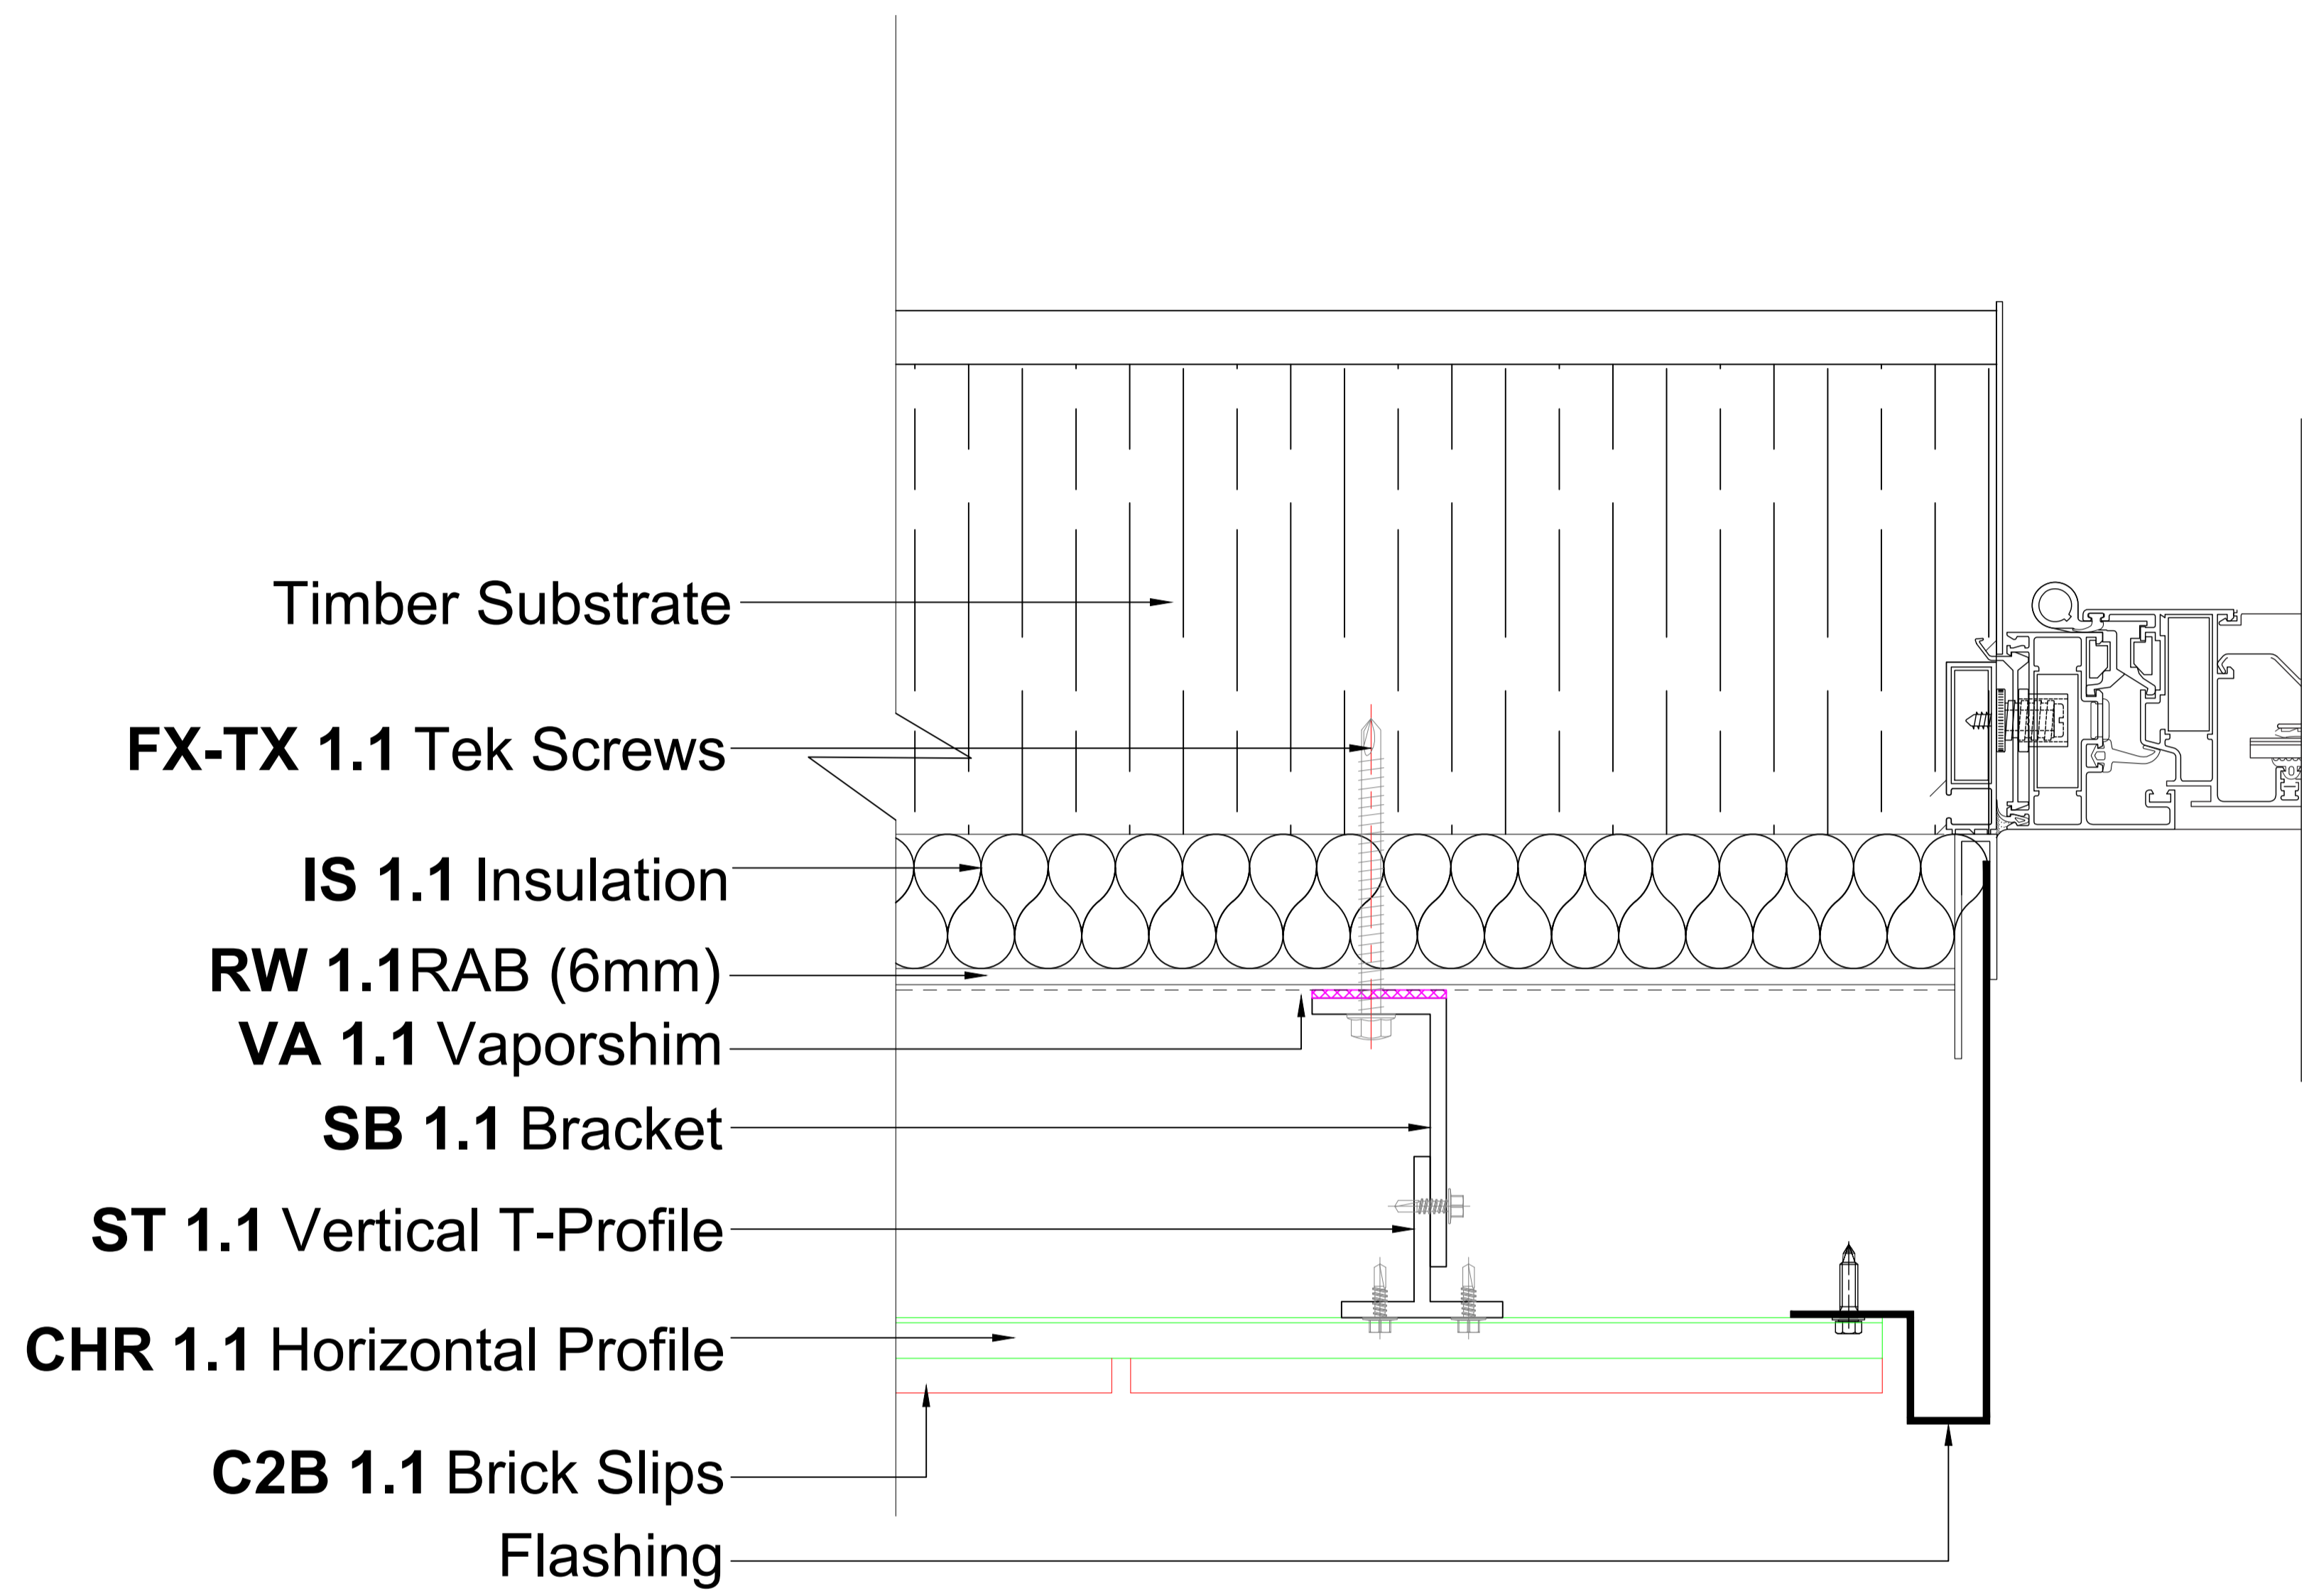


1 Window Jamb: Plan View
Scale: 1:2

REV	DATE	DRAWN	CHECK	APPROVED	DESCRIPTION	Client:		Builder:		Project:		Drawing Title:			
A	10.03.22	Nikhil	Kumar	Glenn	For Review							Window Jamb Plan View: Timber Substrate			
						Consultant		Facade: THE TILE PEOPLE Stone . Tile . Facade		Drawing Status:		Layout:	Scale:	Drawing No.	Page No:
												A1	1:2	A7	11

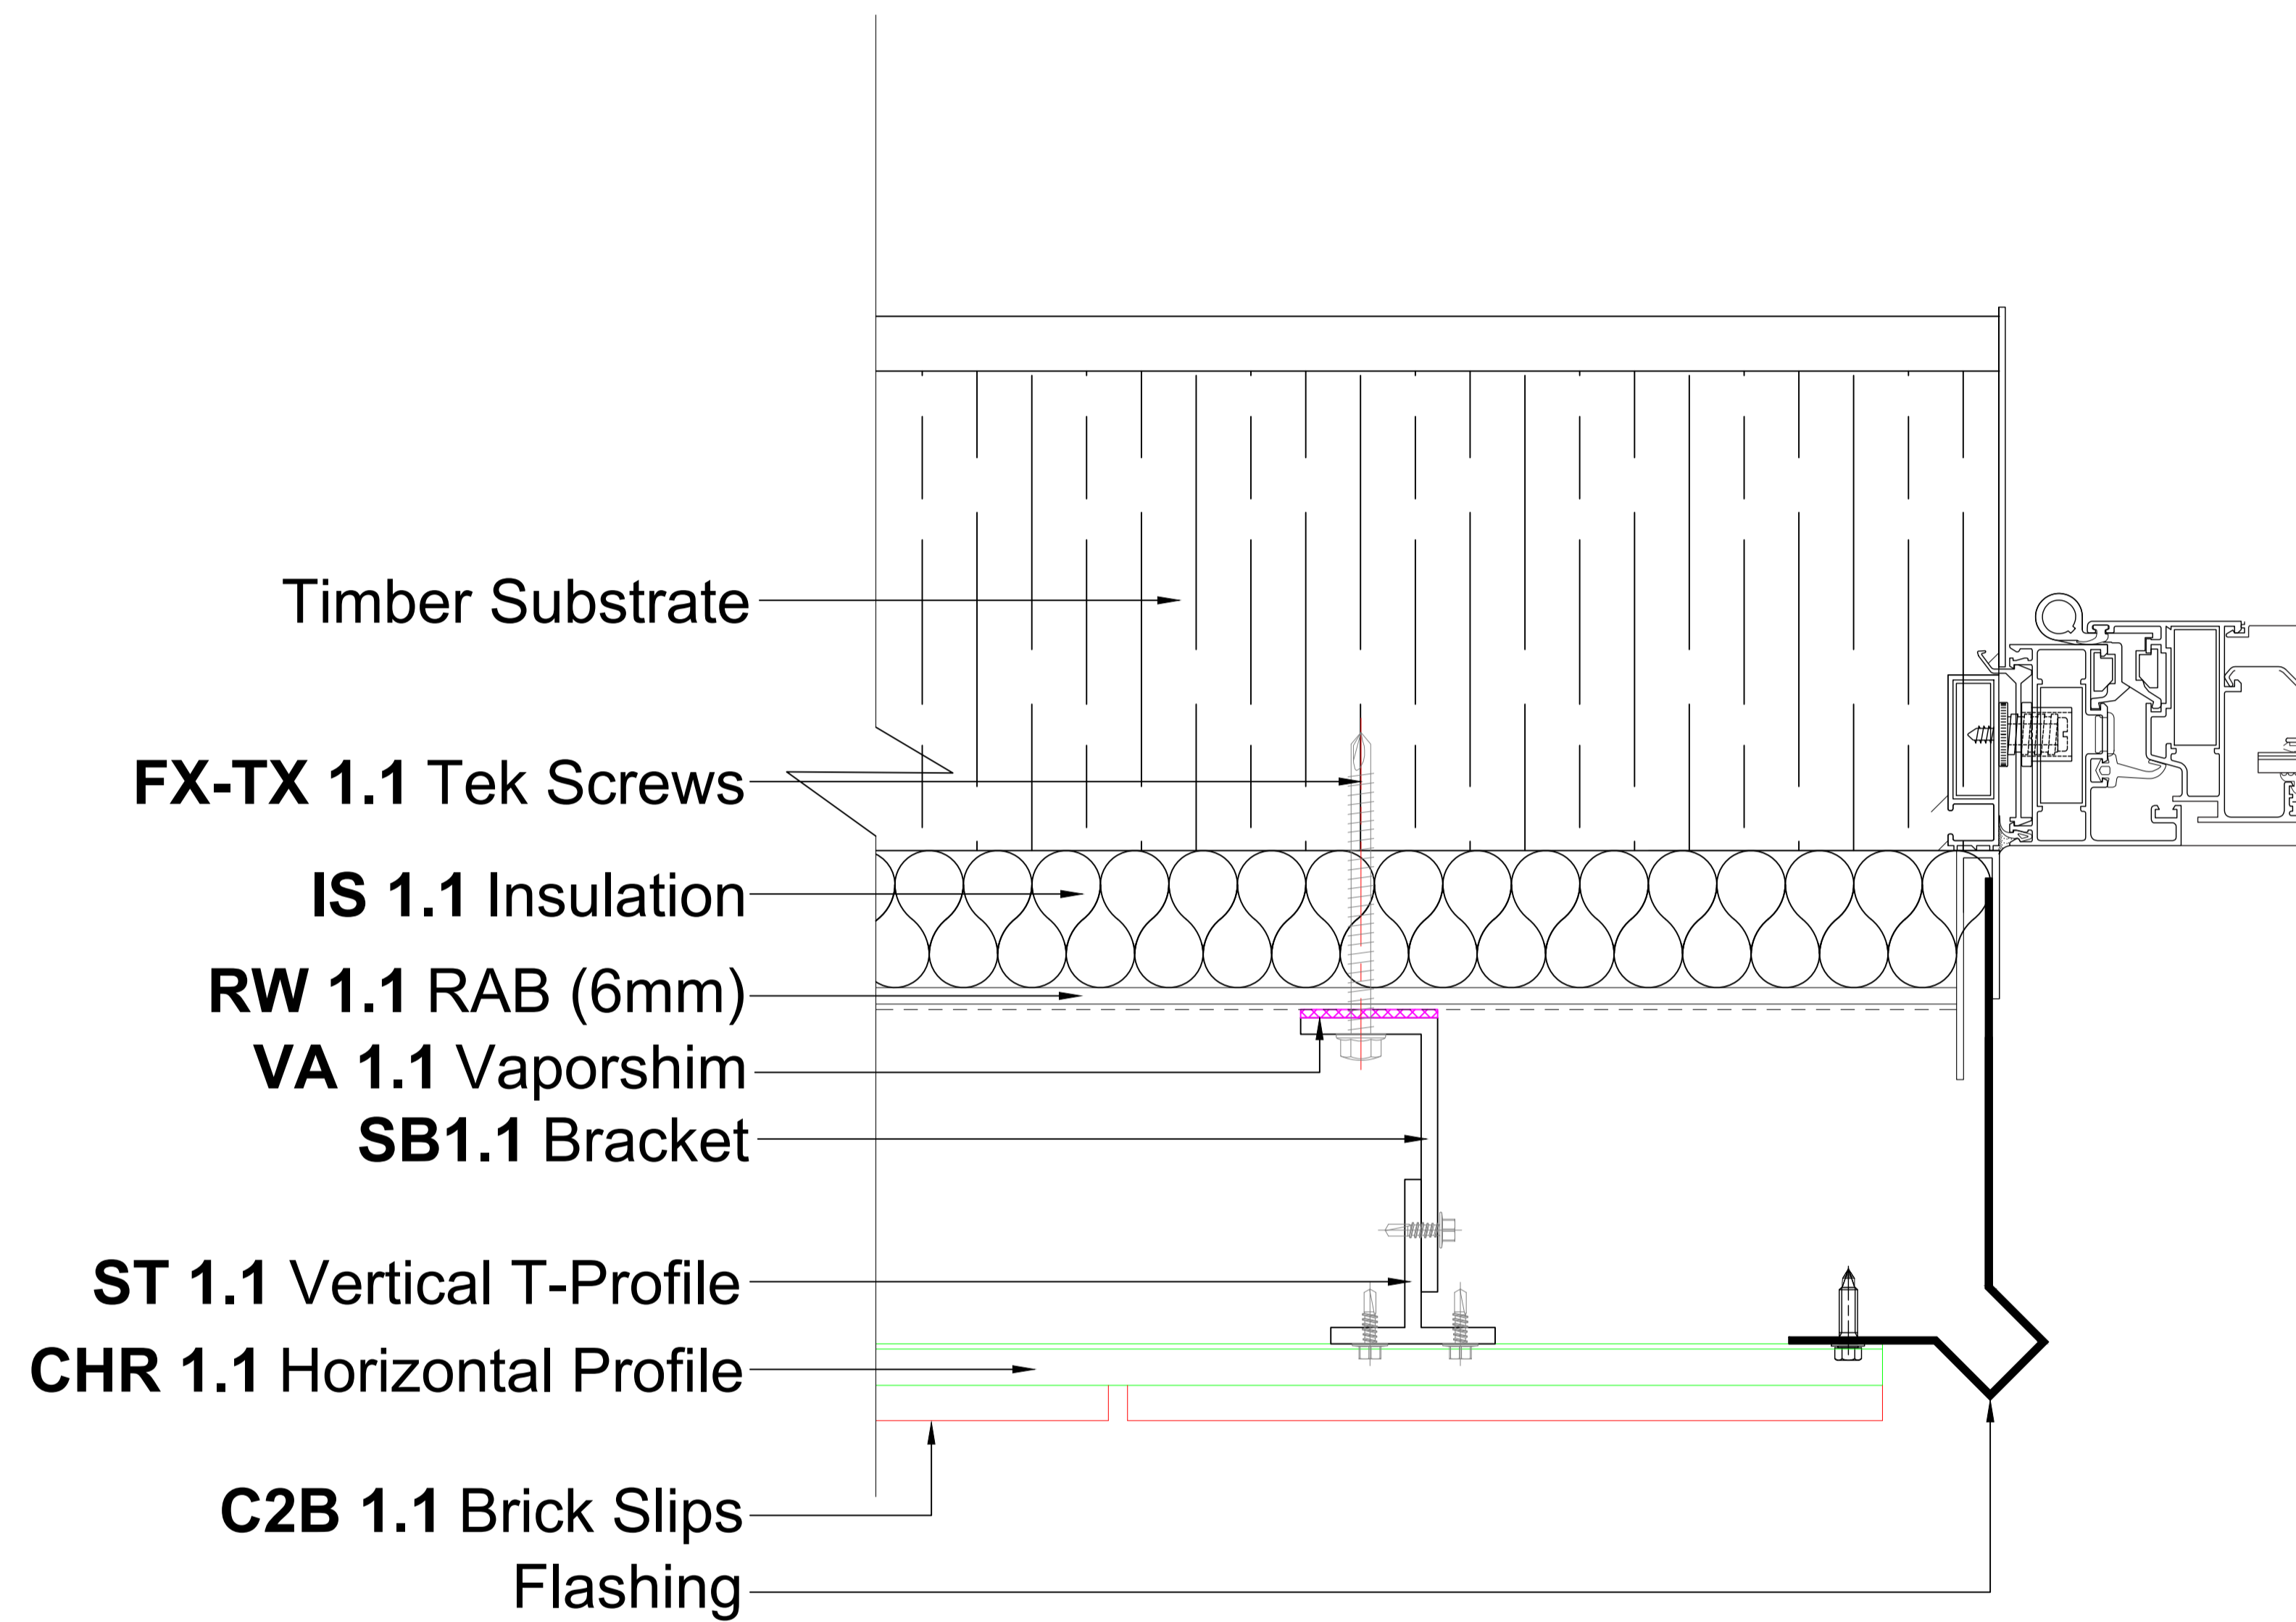


① Window Jamb: Plan View
Scale: 1:2

REV	DATE	DRAWN	CHECK	APPROVED	DESCRIPTION	Client:		Builder:		Project:		Drawing Title:			
A	10.03.22	Nikhil	Kumar	Glenn	For Review							Window Jamb Plan View: Timber Substrate			
						Consultant		Facade: THE TILE PEOPLE Stone . Tile . Facade		Drawing Status:		Layout:	Scale:	Drawing No.	Page No:
												A1	1:2	A8	12

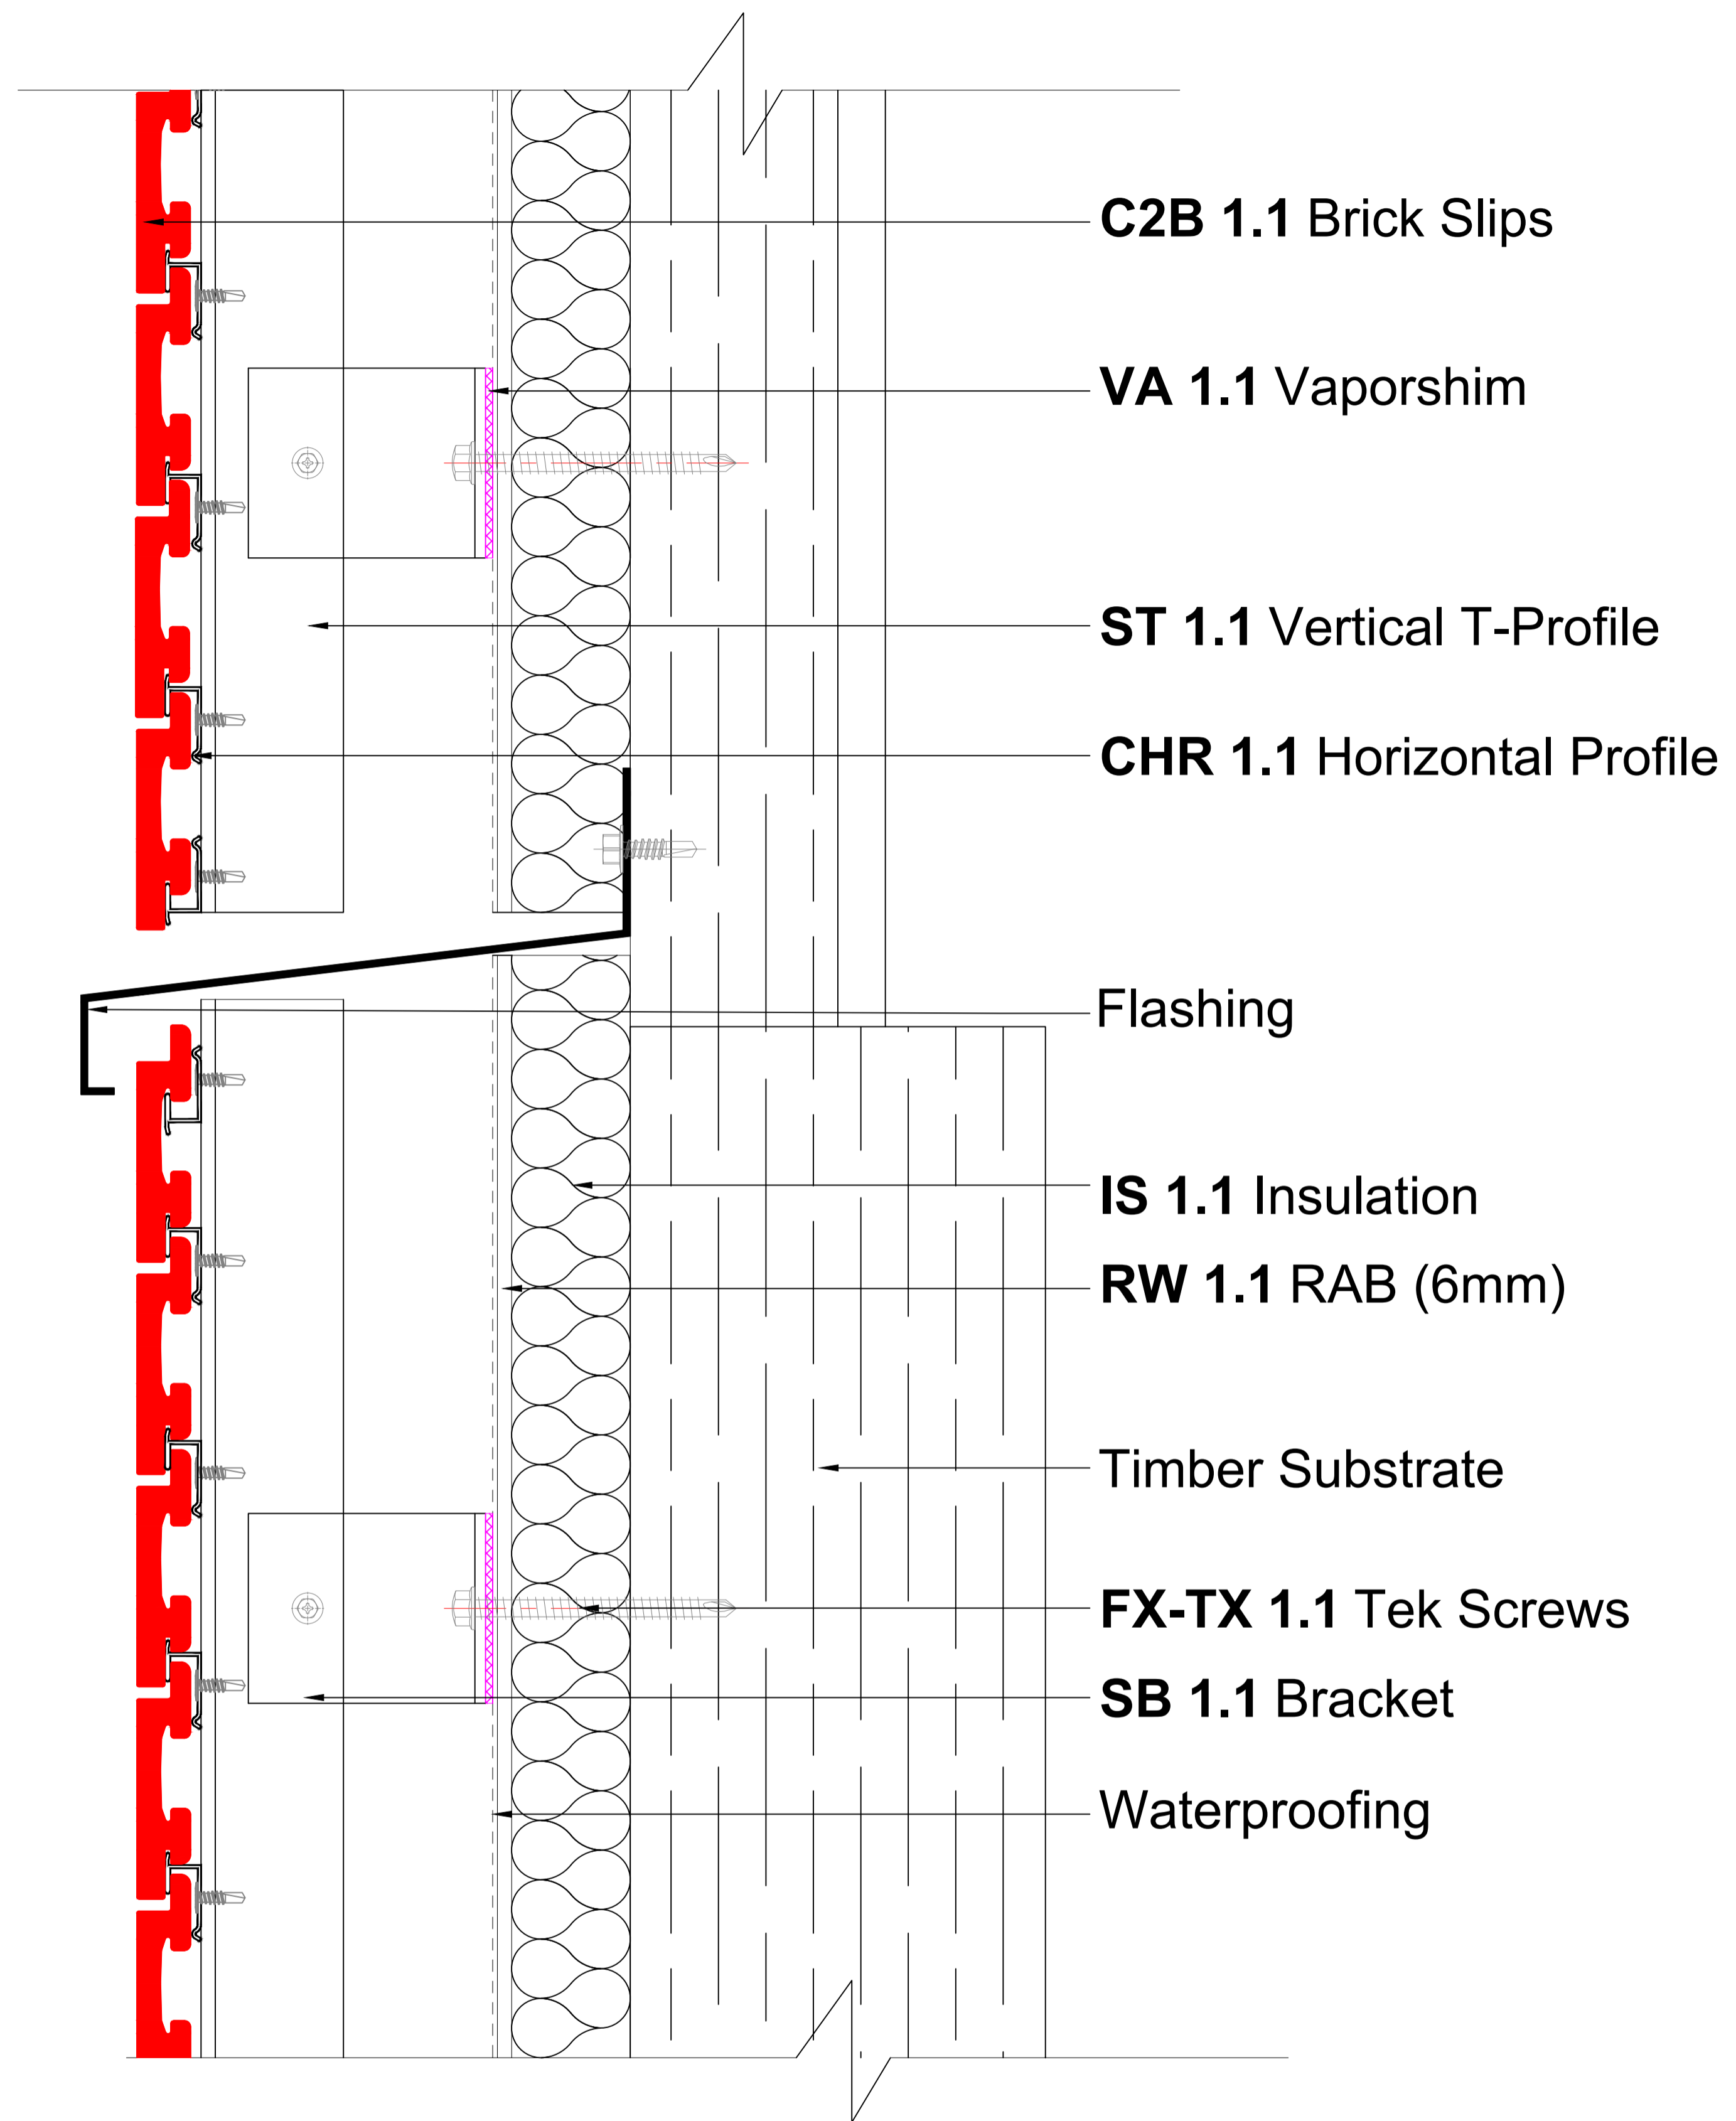


1 Interstorey Termination: Section View
Scale: 1:2

REV	DATE	DRAWN	CHECK	APPROVED	DESCRIPTION	Client:		Builder:		Project:		Drawing Title:			
A	10.03.22	Nikhil	Kumar	Glenn	For Review							Interstorey Termination Section View: Timber Substrate			
						Consultant		Facade: THE TILE PEOPLE Stone . Tile . Facade		Drawing Status:		Layout: A1	Scale: 1:2	Drawing No. A9	Page No: 13

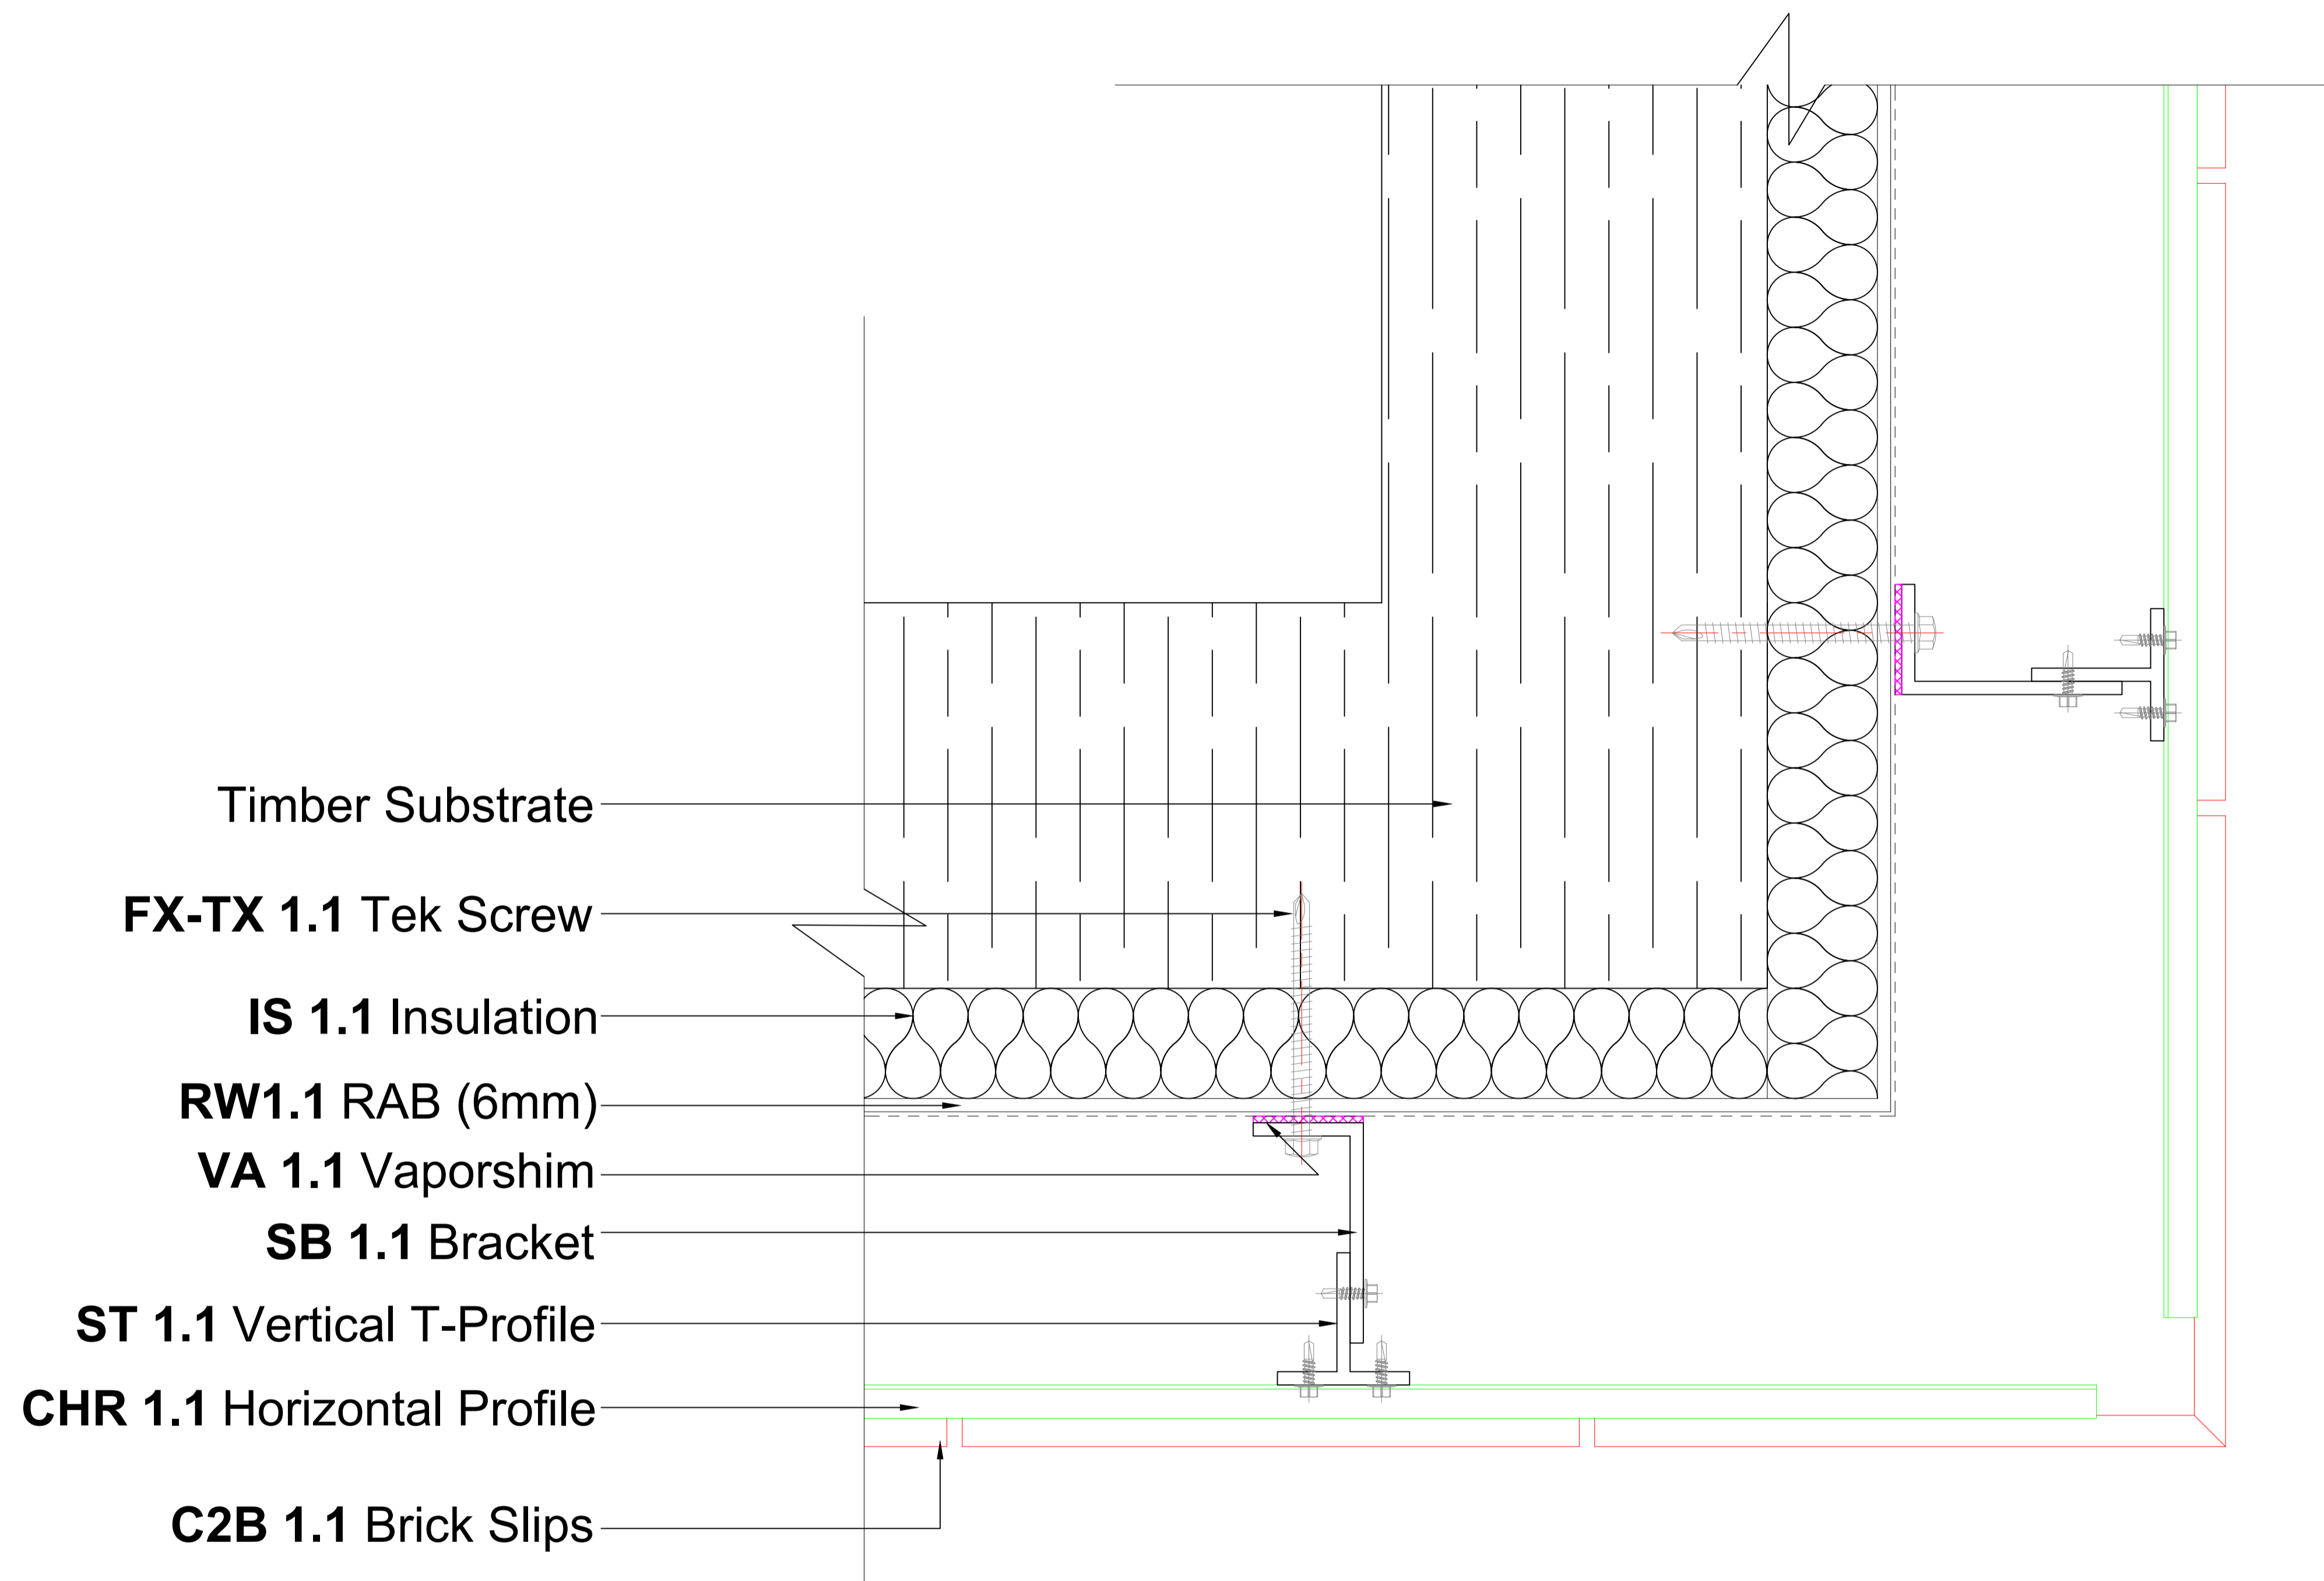


1 Exterior Corner: Plan View
Scale: 1:2

REV	DATE	DRAWN	CHECK	APPROVED	DESCRIPTION	Client:		Builder:		Project:		Drawing Title:			
A	10.03.22	Nikhil	Kumar	Glenn	For Review							Exterior Corner Plan View: Timber Substrate			
						Consultant		Facade: THE TILE PEOPLE Stone . Tile . Facade		Drawing Status:		Layout:	Scale:	Drawing No.	Page No:
												A1	1:2	A12	16

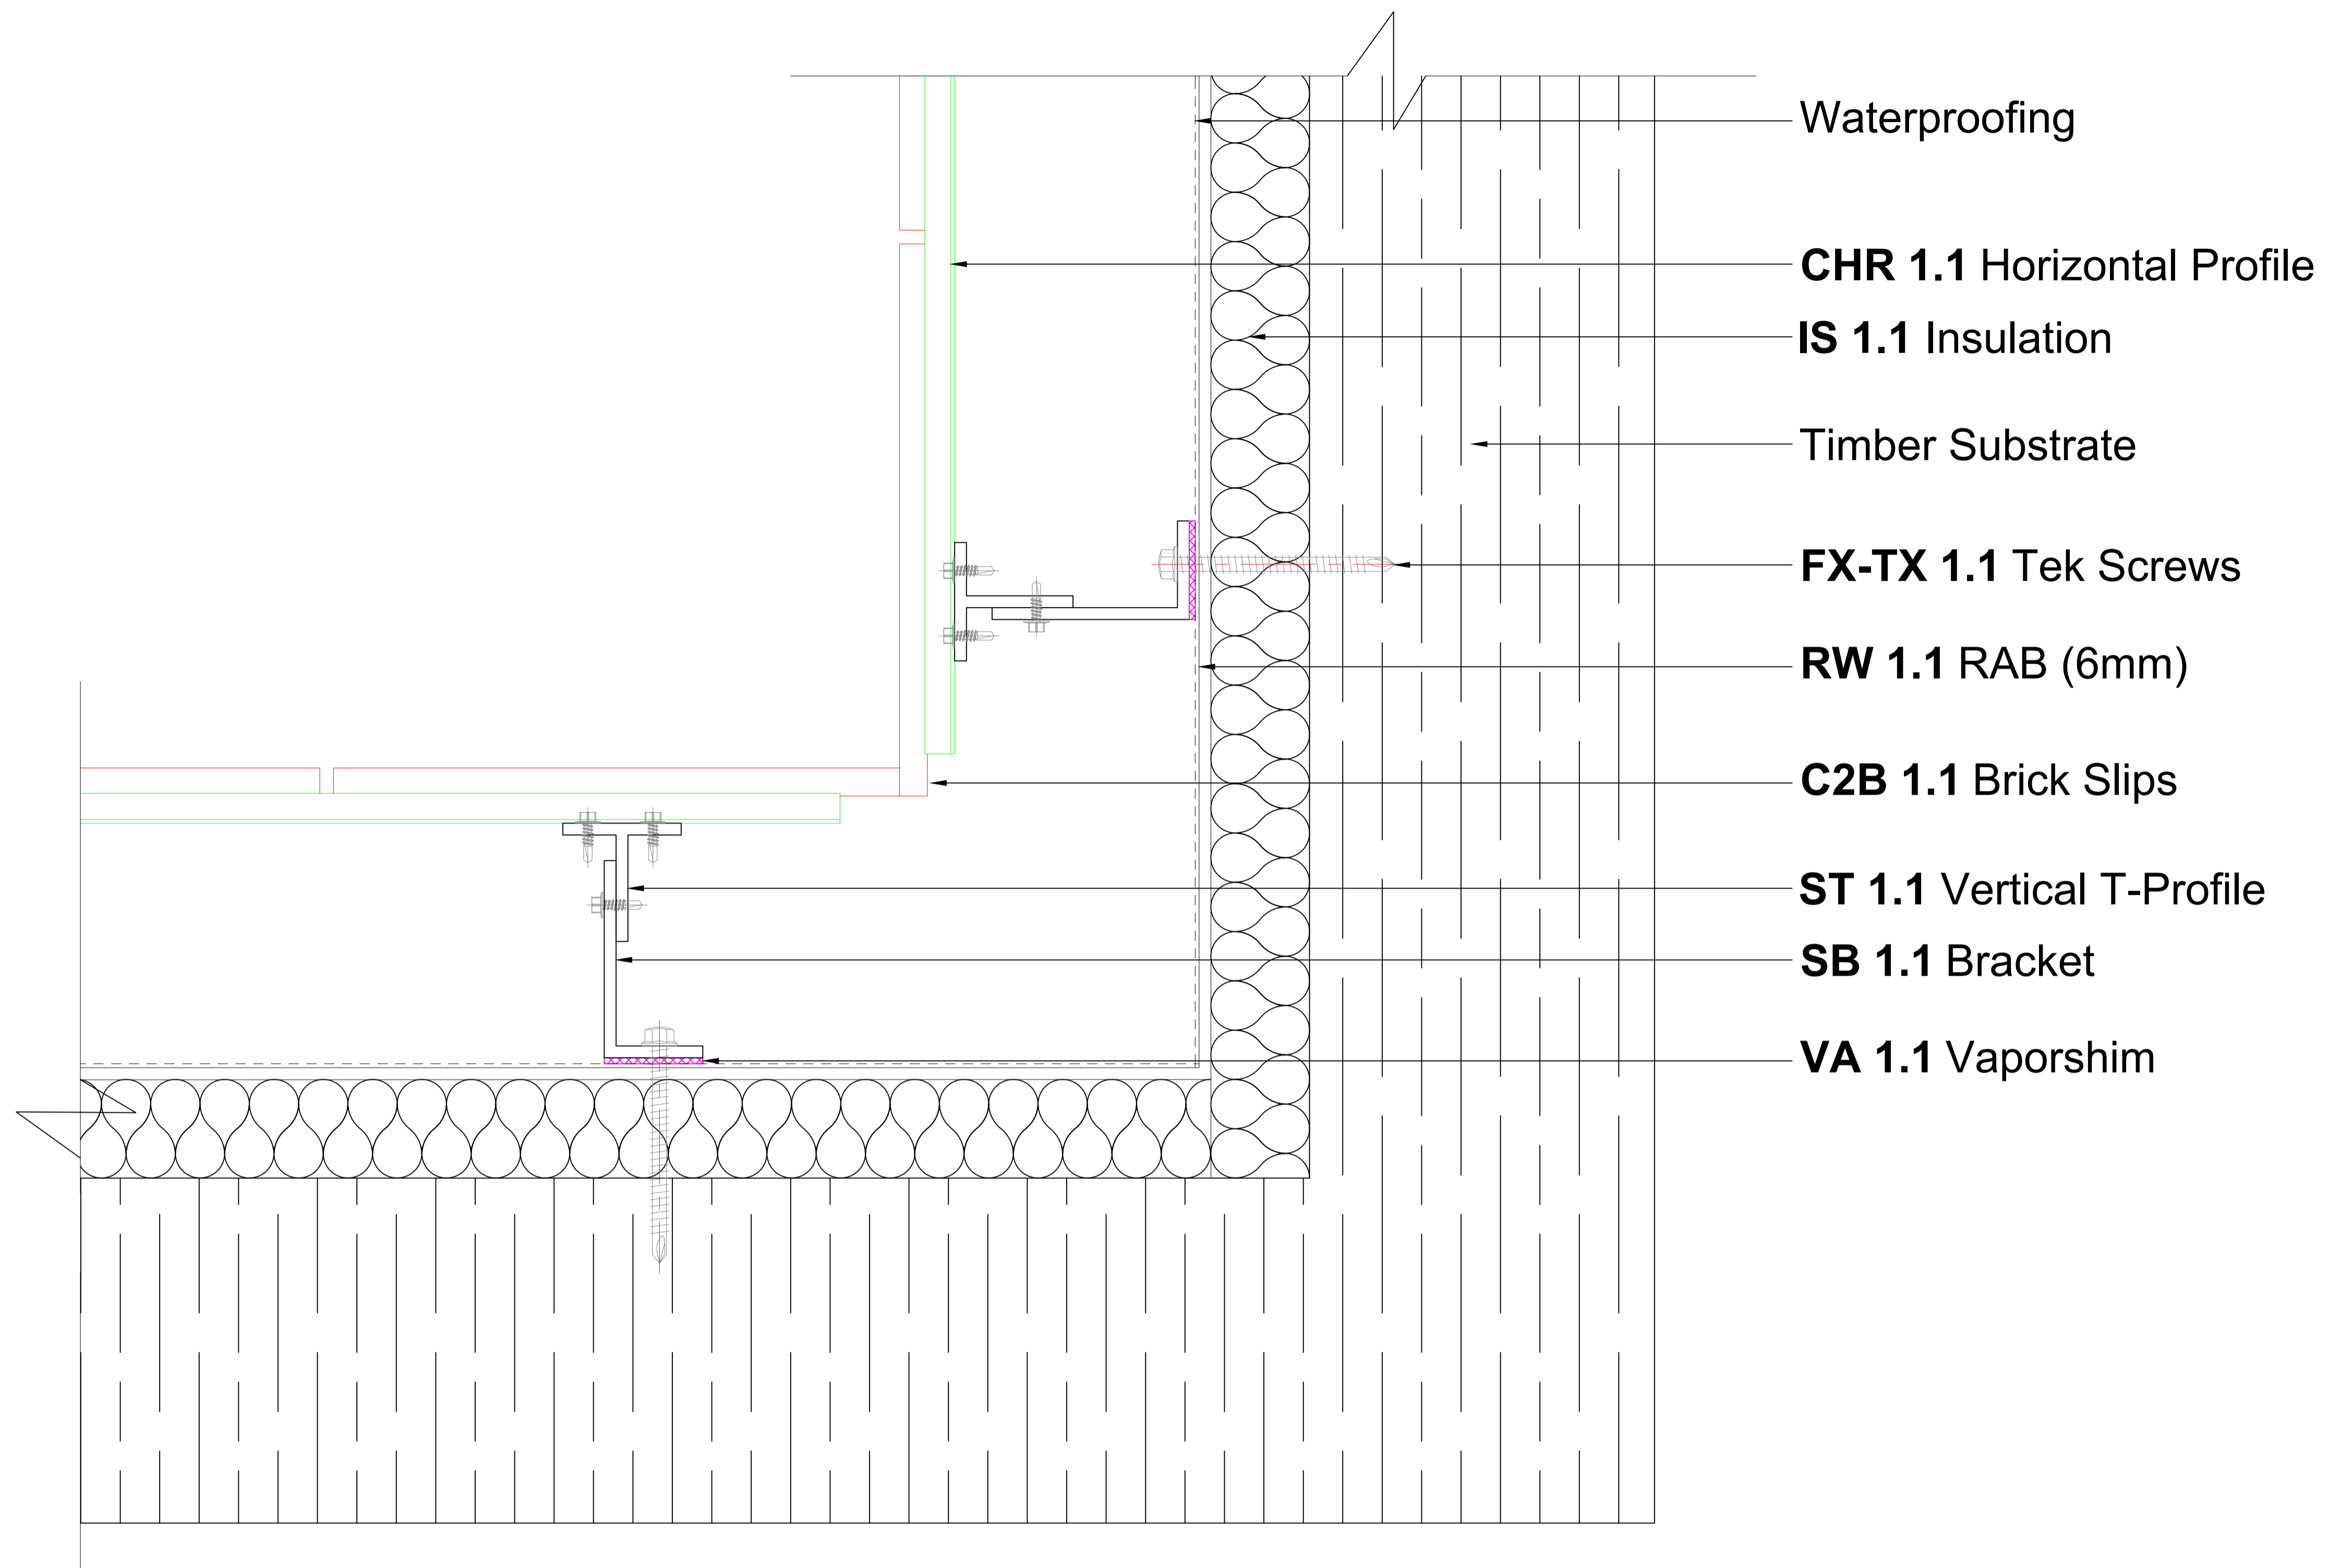


1 Interior Corner: Plan View
Scale: 1:2

REV	DATE	DRAWN	CHECK	APPROVED	DESCRIPTION	Client:		Builder:		Project:		Drawing Title:	
A	10.03.22	Nikhil	Kumar	Glenn	For Review							Interior Corner Plan View: Timber Substrate	
						Consultant	Facade:	Drawing Status:	Layout:	Scale:	Drawing No.	Page No:	
						THE TILE PEOPLE	Stone . Tile . Facade		A1	1:2	A13	17	

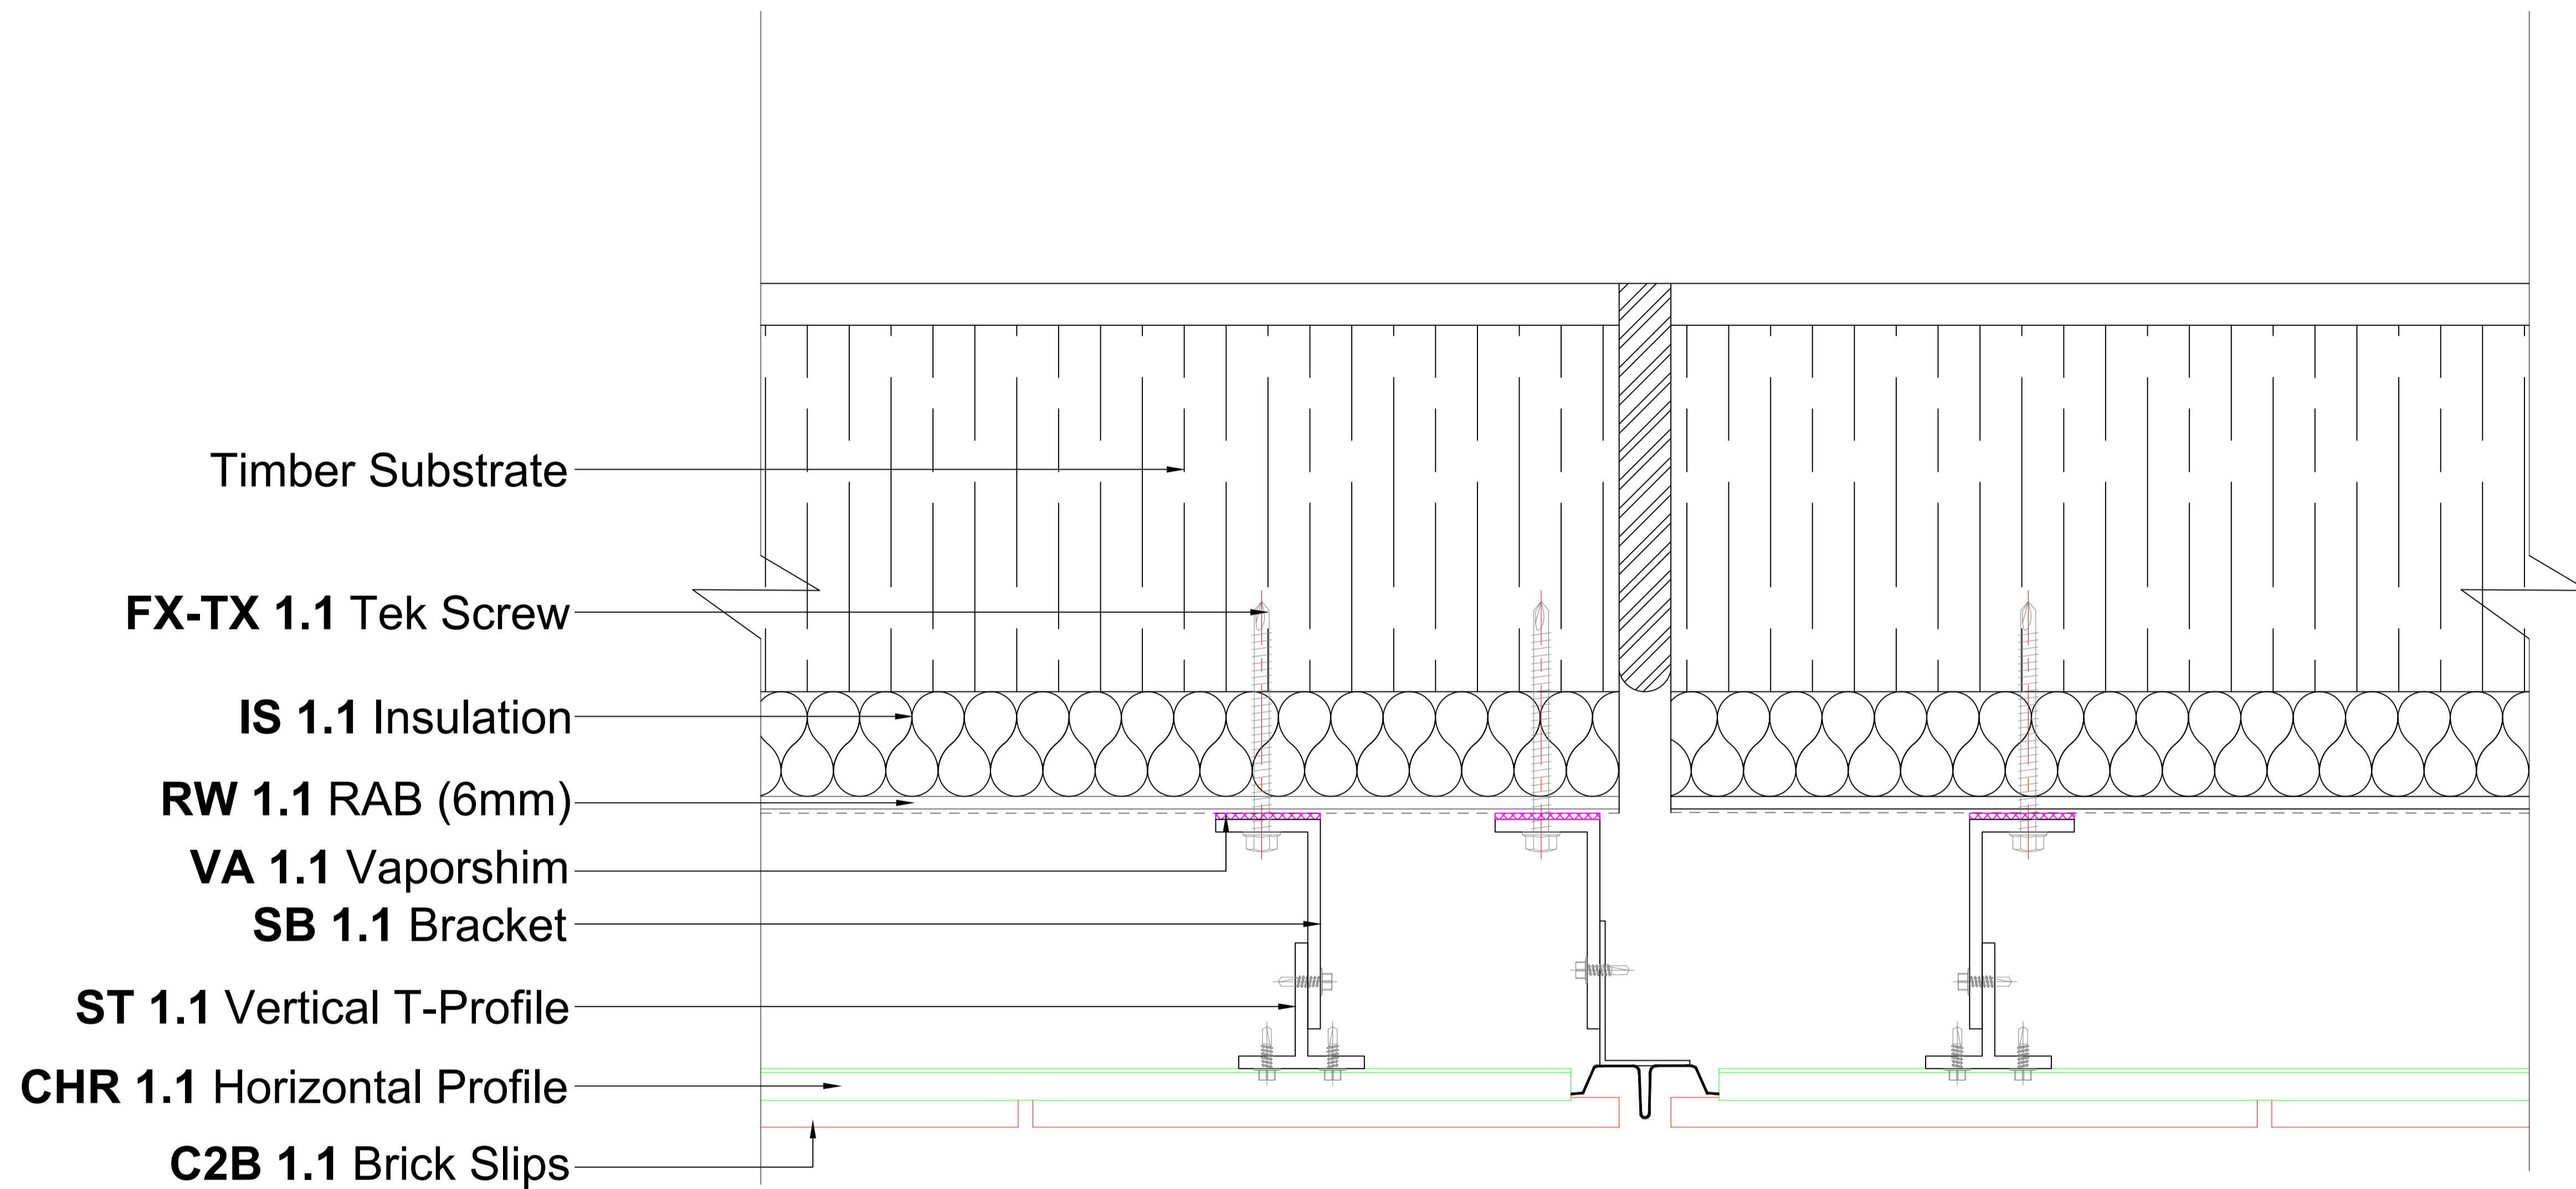


1 Expansion Joint: Plan View
Scale: 1:2

REV	DATE	DRAWN	CHECK	APPROVED	DESCRIPTION	Client:		Builder:		Project:		Drawing Title:			
A	10.03.22	Nikhil	Kumar	Glenn	For Review							Expansion Joint View: Timber Substrate			
						Consultant		Facade: THE TILE PEOPLE Stone . Tile . Facade		Drawing Status:		Layout:	Scale:	Drawing No.	Page No:
												A1	1:2	A14	18

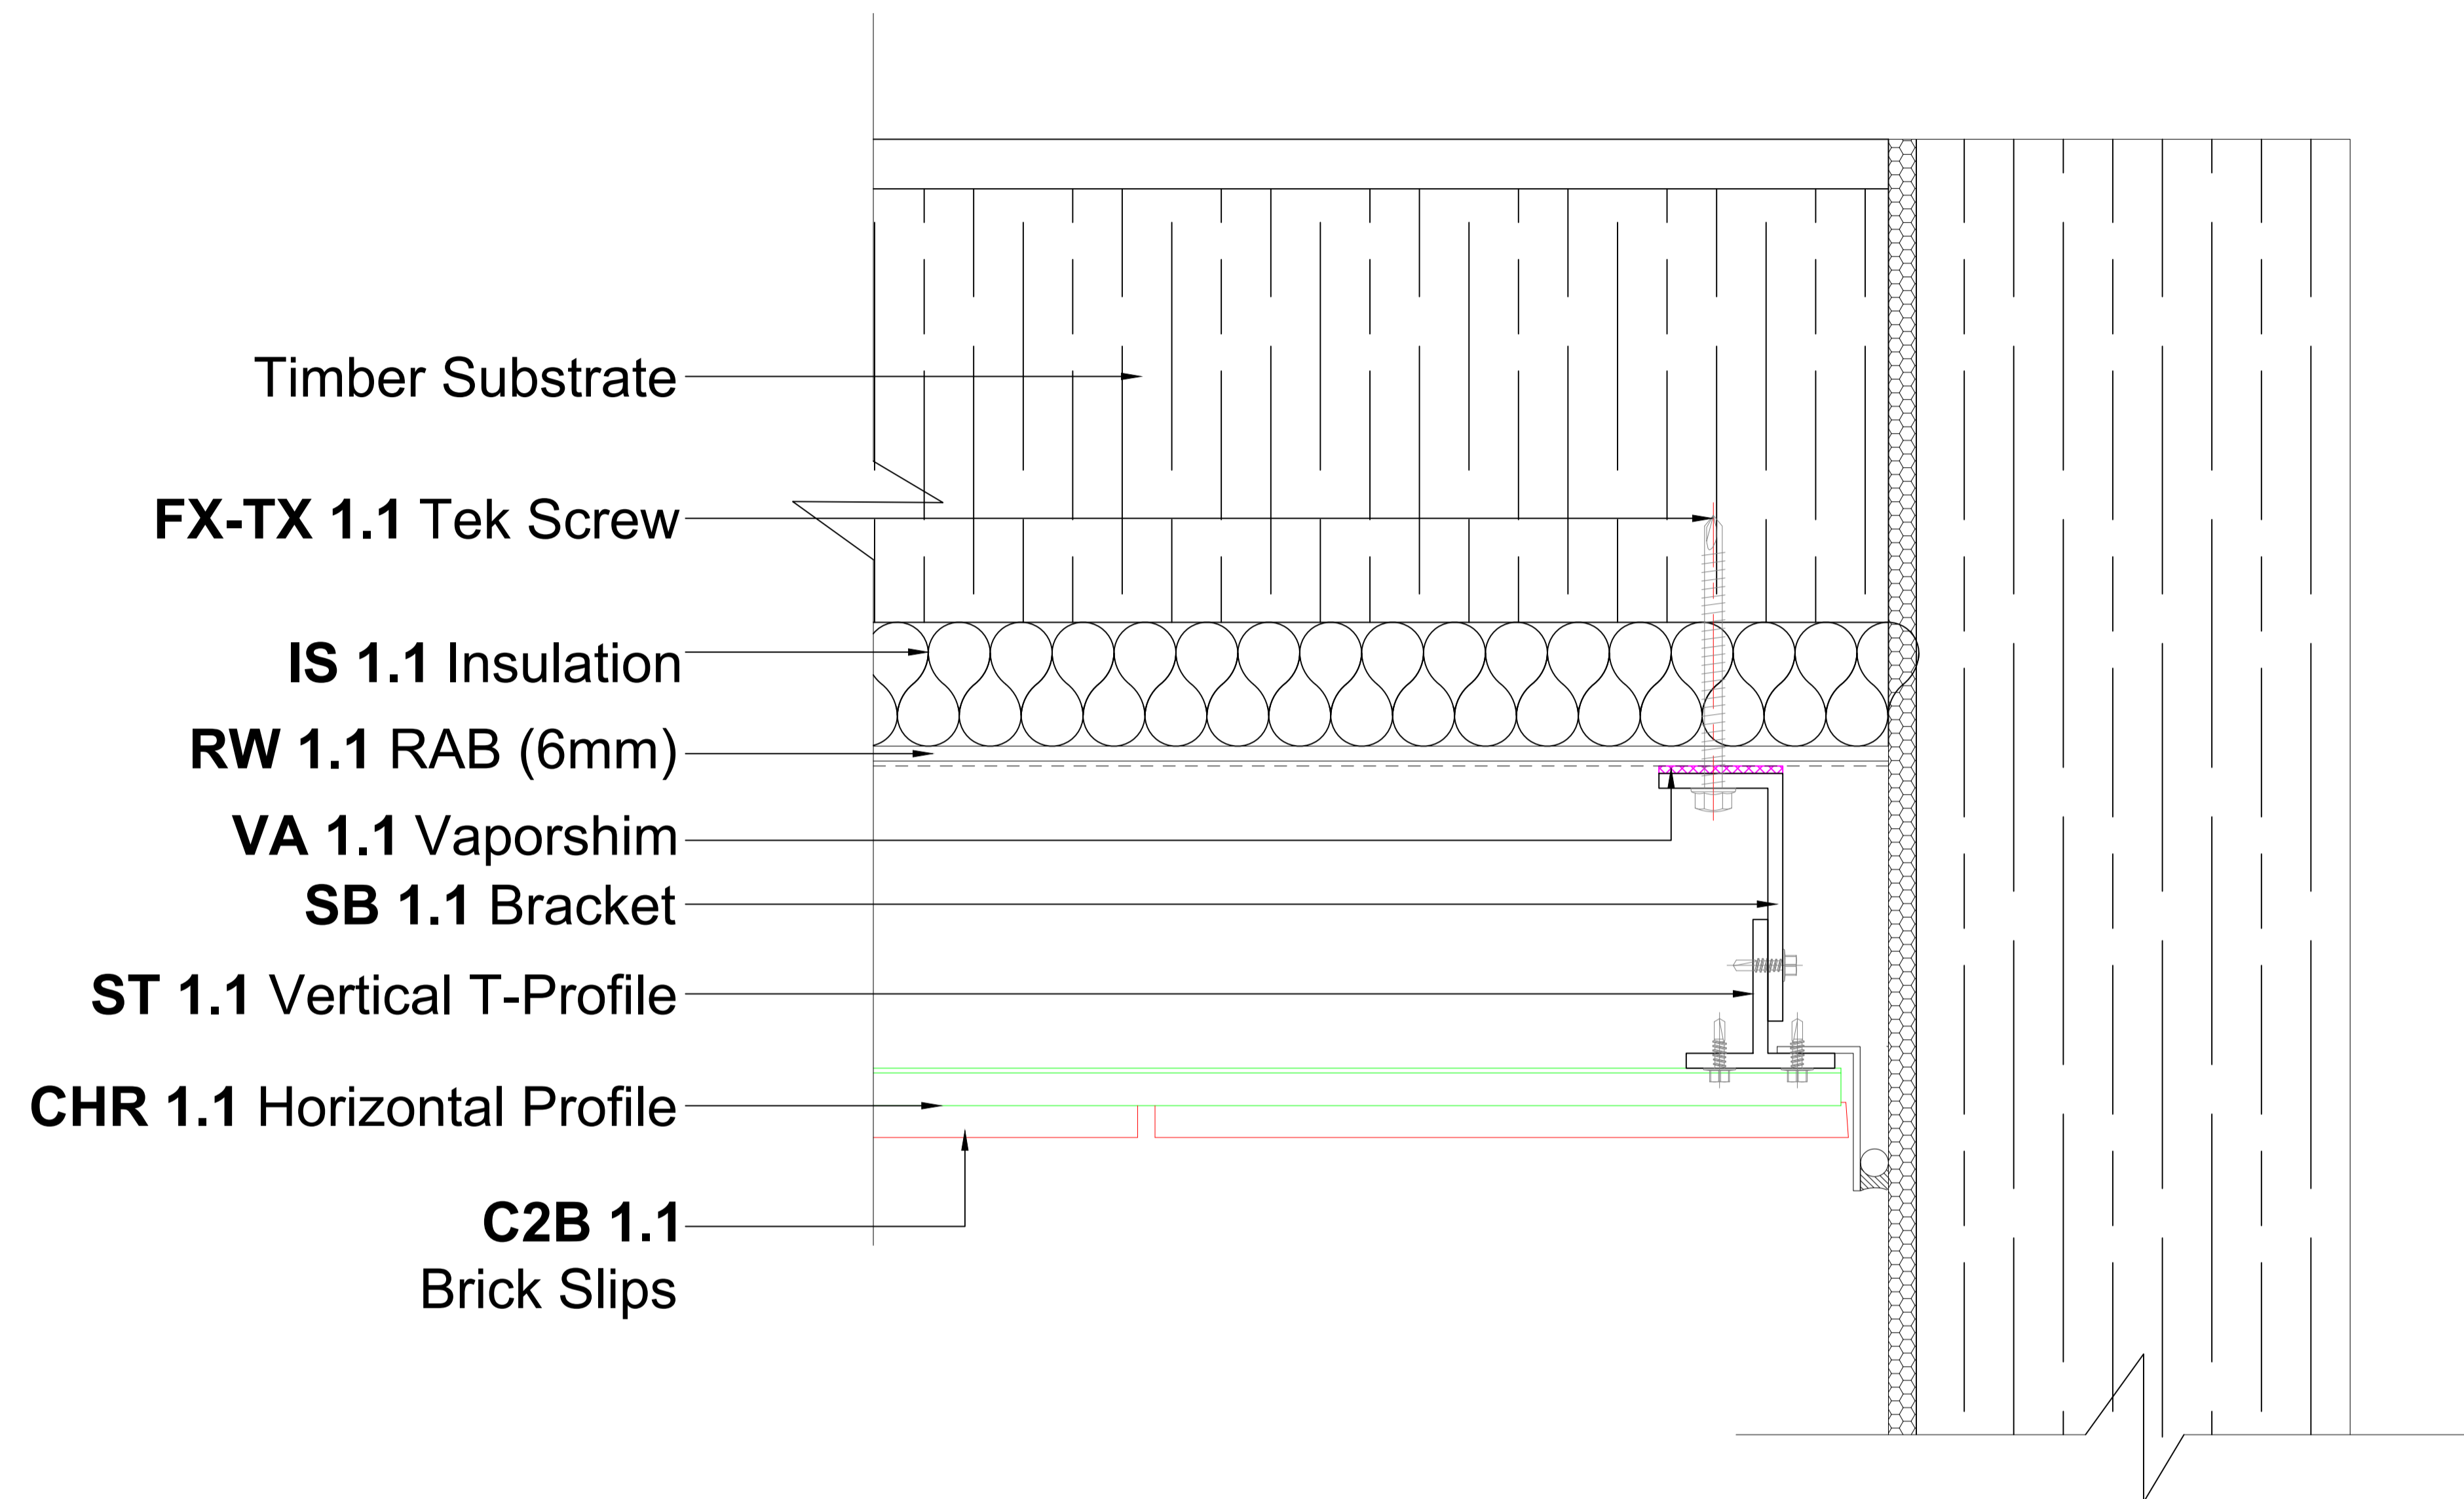

① Wall Termination: Plan View
Scale: 1:2

REV	DATE	DRAWN	CHECK	APPROVED	DESCRIPTION	Client:		Builder:		Project:		Drawing Title:			
A	10.03.22	Nikhil	Kumar	Glenn	For Review							Wall Termination Plan View: Timber Substrate			
						Consultant		Facade: THE TILE PEOPLE Stone . Tile . Facade		Drawing Status:		Layout:	Scale:	Drawing No.	Page No:
												A1	1:2	A15	19

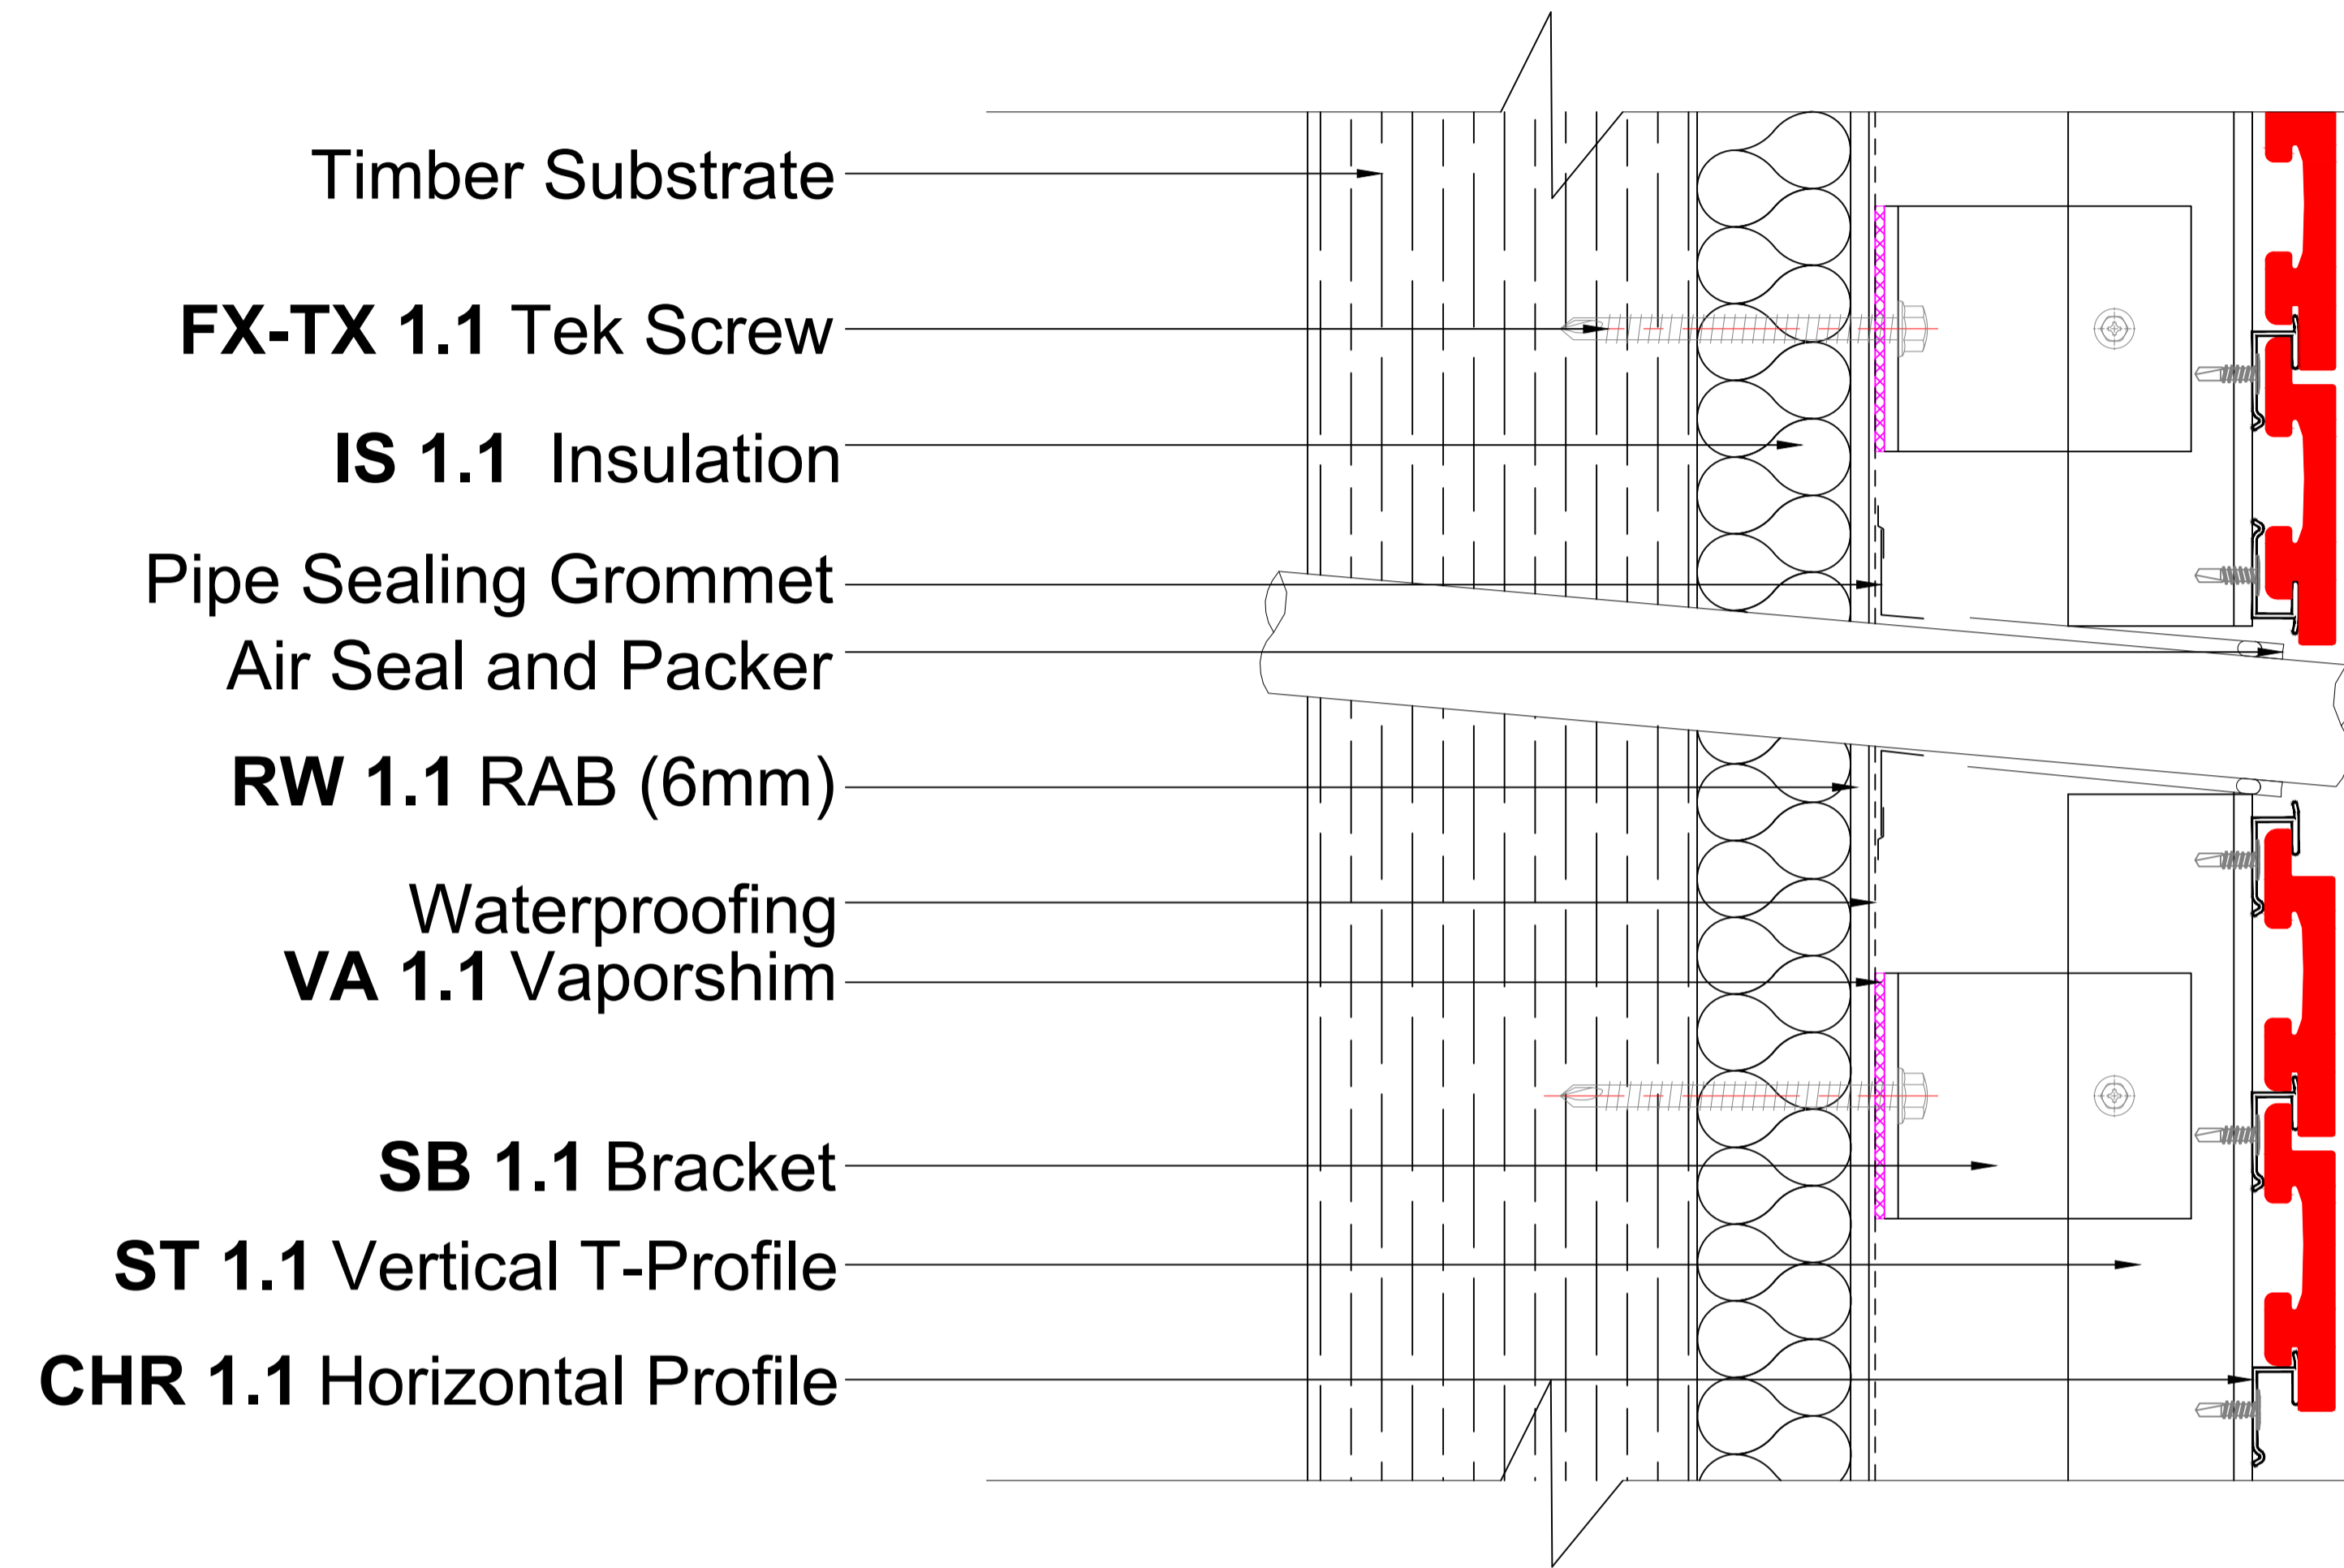

① Pipe Penetration: Section View
Scale: 1:2

REV	DATE	DRAWN	CHECK	APPROVED	DESCRIPTION					Drawing Title:		
A	10.03.22	Nikhil	Kumar	Glenn	For Review	Client:	Builder:	Project:	Layout:	Scale:	Pipe Penetration Section View: Timber Substrate	
						Consultant	Facade:	Drawing Status:			Drawing No.	Page No:
							THE TILE PEOPLE Stone . Tile . Facade		A1	1:2	A16	20


LEGEND

Click to Brick Slip: █

Horizontal Rails: █


T section:

L-Bracket:

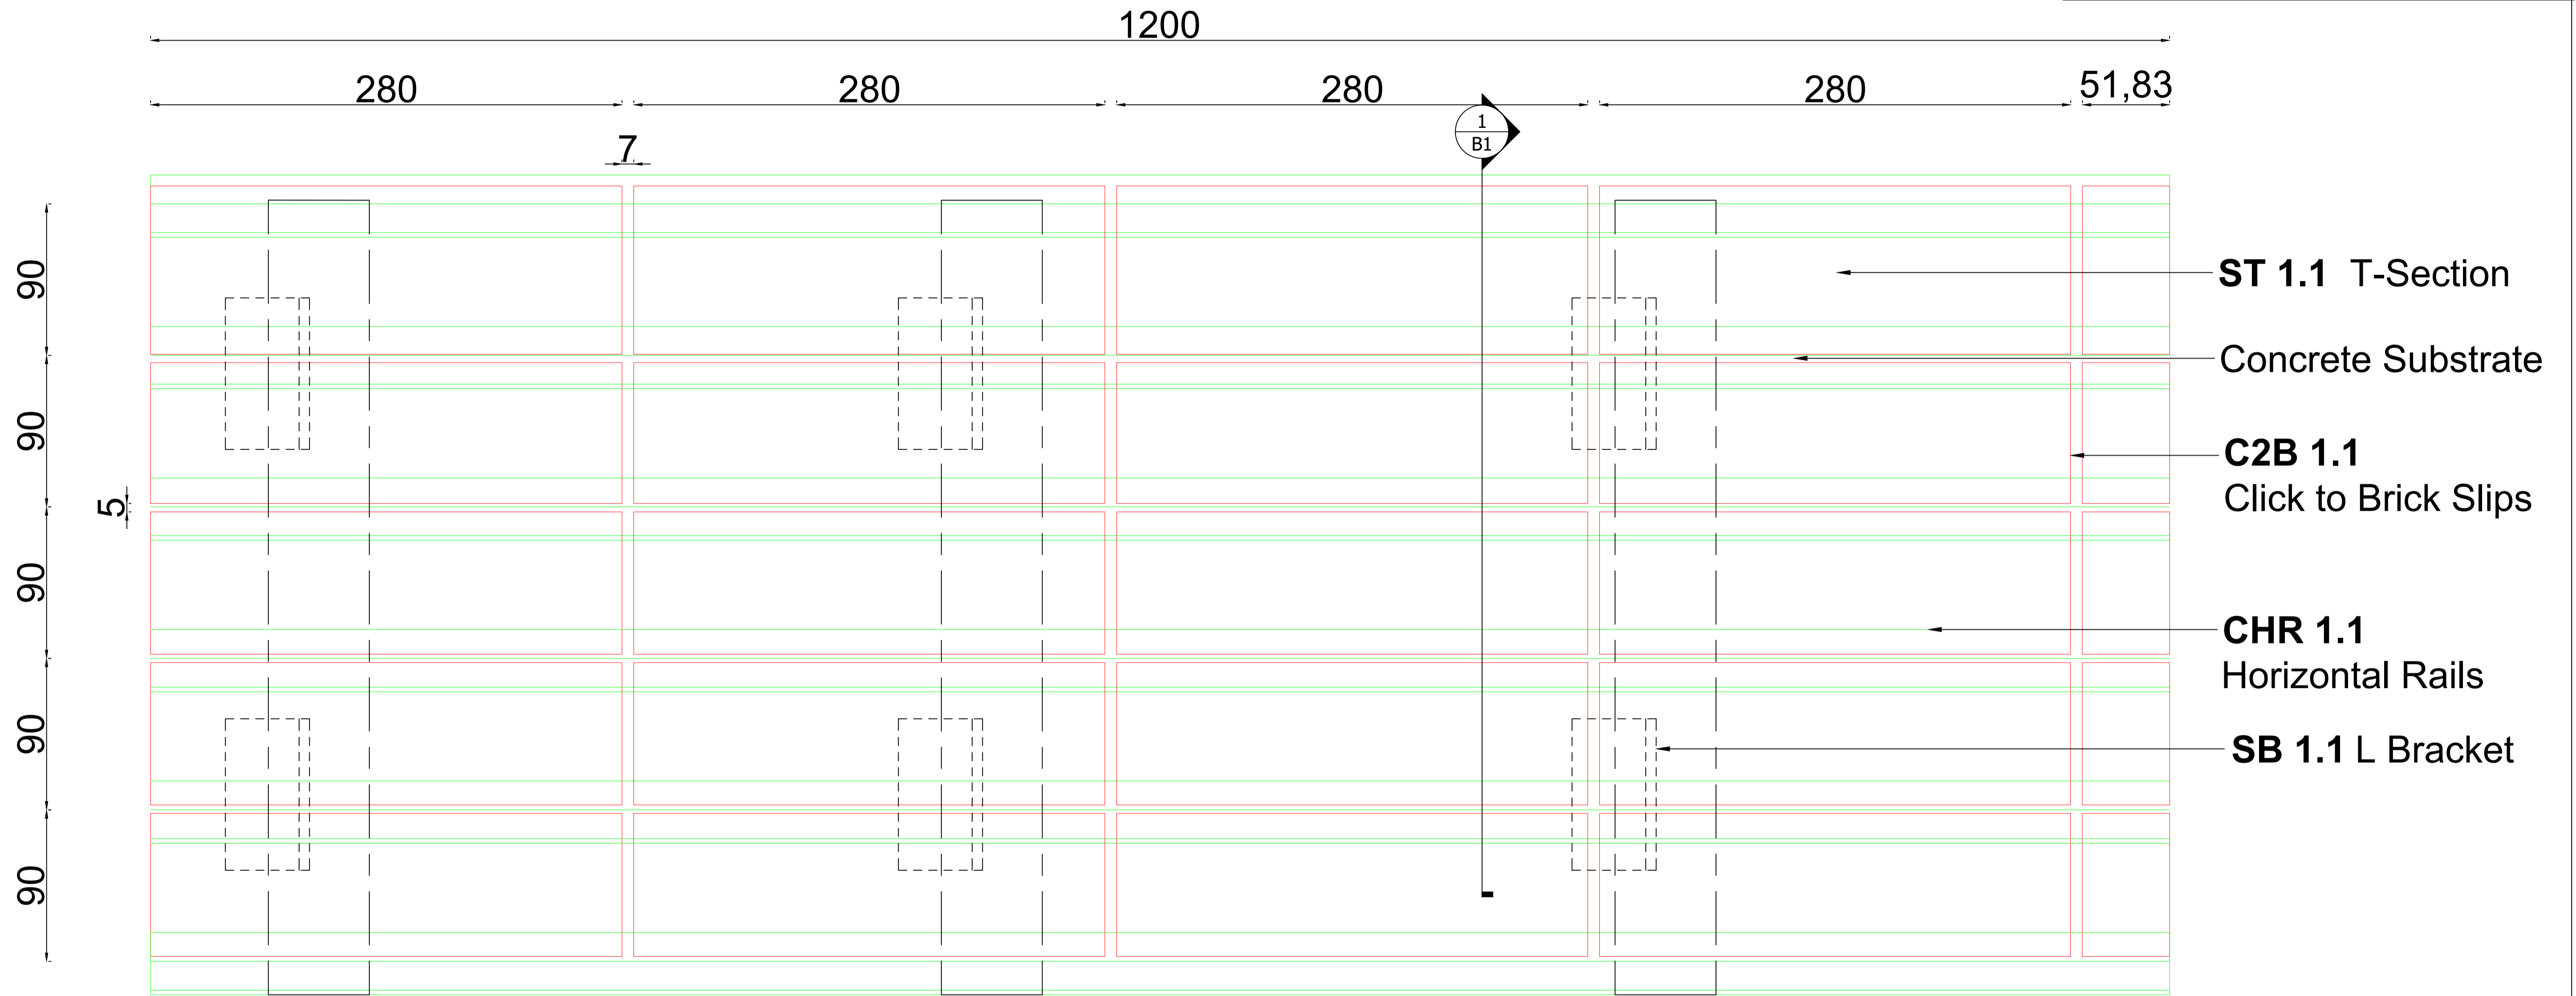


① Click to Brick Substructure
Scale: 1:2

REV	DATE	DRAWN	CHECK	APPROVED	DESCRIPTION	Client:		Builder:		Project:		Drawing Title:	
A	10.03.22	Nikhil	Kumar	Glenn	For Review							Click to Brick Standard Drawing: Concrete Substrate	
						Consultant	Facade:	Drawing Status:	Layout:	Scale:	Drawing No.	Page No:	
						THE TILE PEOPLE	Stone . Tile . Facade		A1	1:2	BO	21	

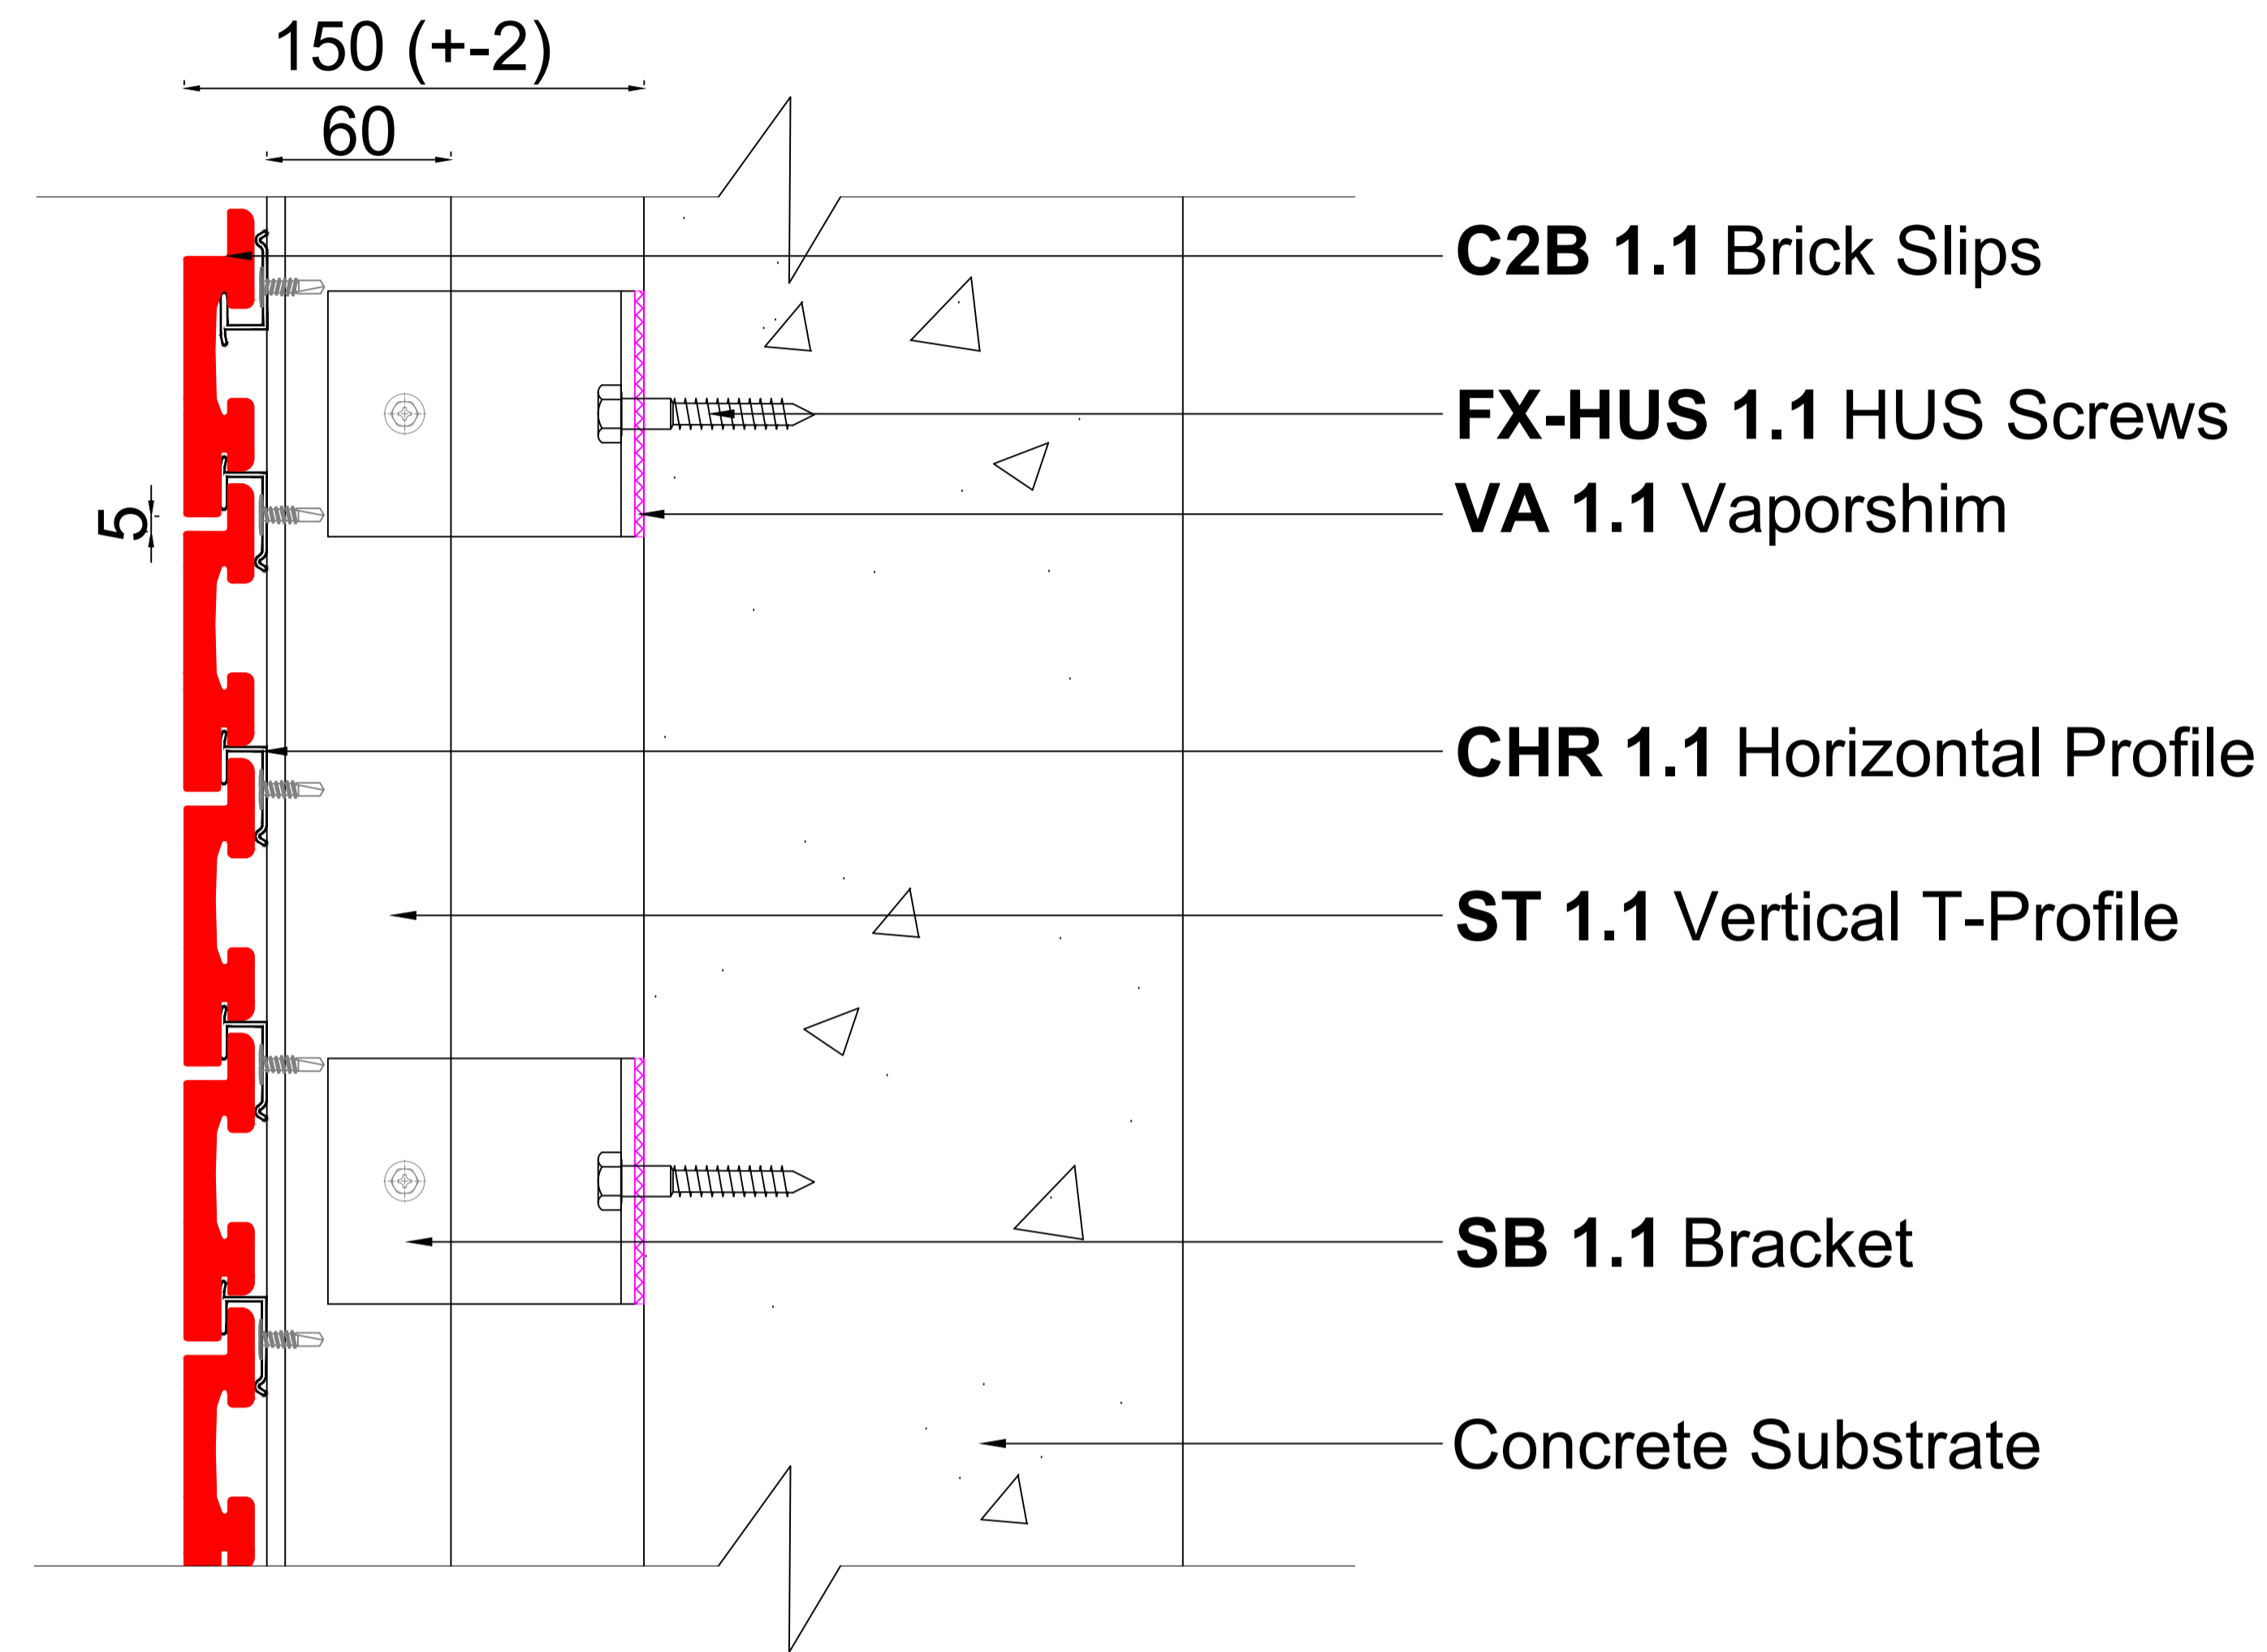


1
B0 Click to Brick Section View
Scale 1:2

REV	DATE	DRAWN	CHECK	APPROVED	DESCRIPTION	Client:		Builder:		Project:		Drawing Title:			
A	10.03.22	Nikhil	Kumar	Glenn	For Review							Section View: Concrete Substrate			
						Consultant		Facade:		Drawing Status:		Layout:	Scale:	Drawing No.	Page No:
						THE TILE PEOPLE Stone . Tile . Facade						A1	1:2	B1	22

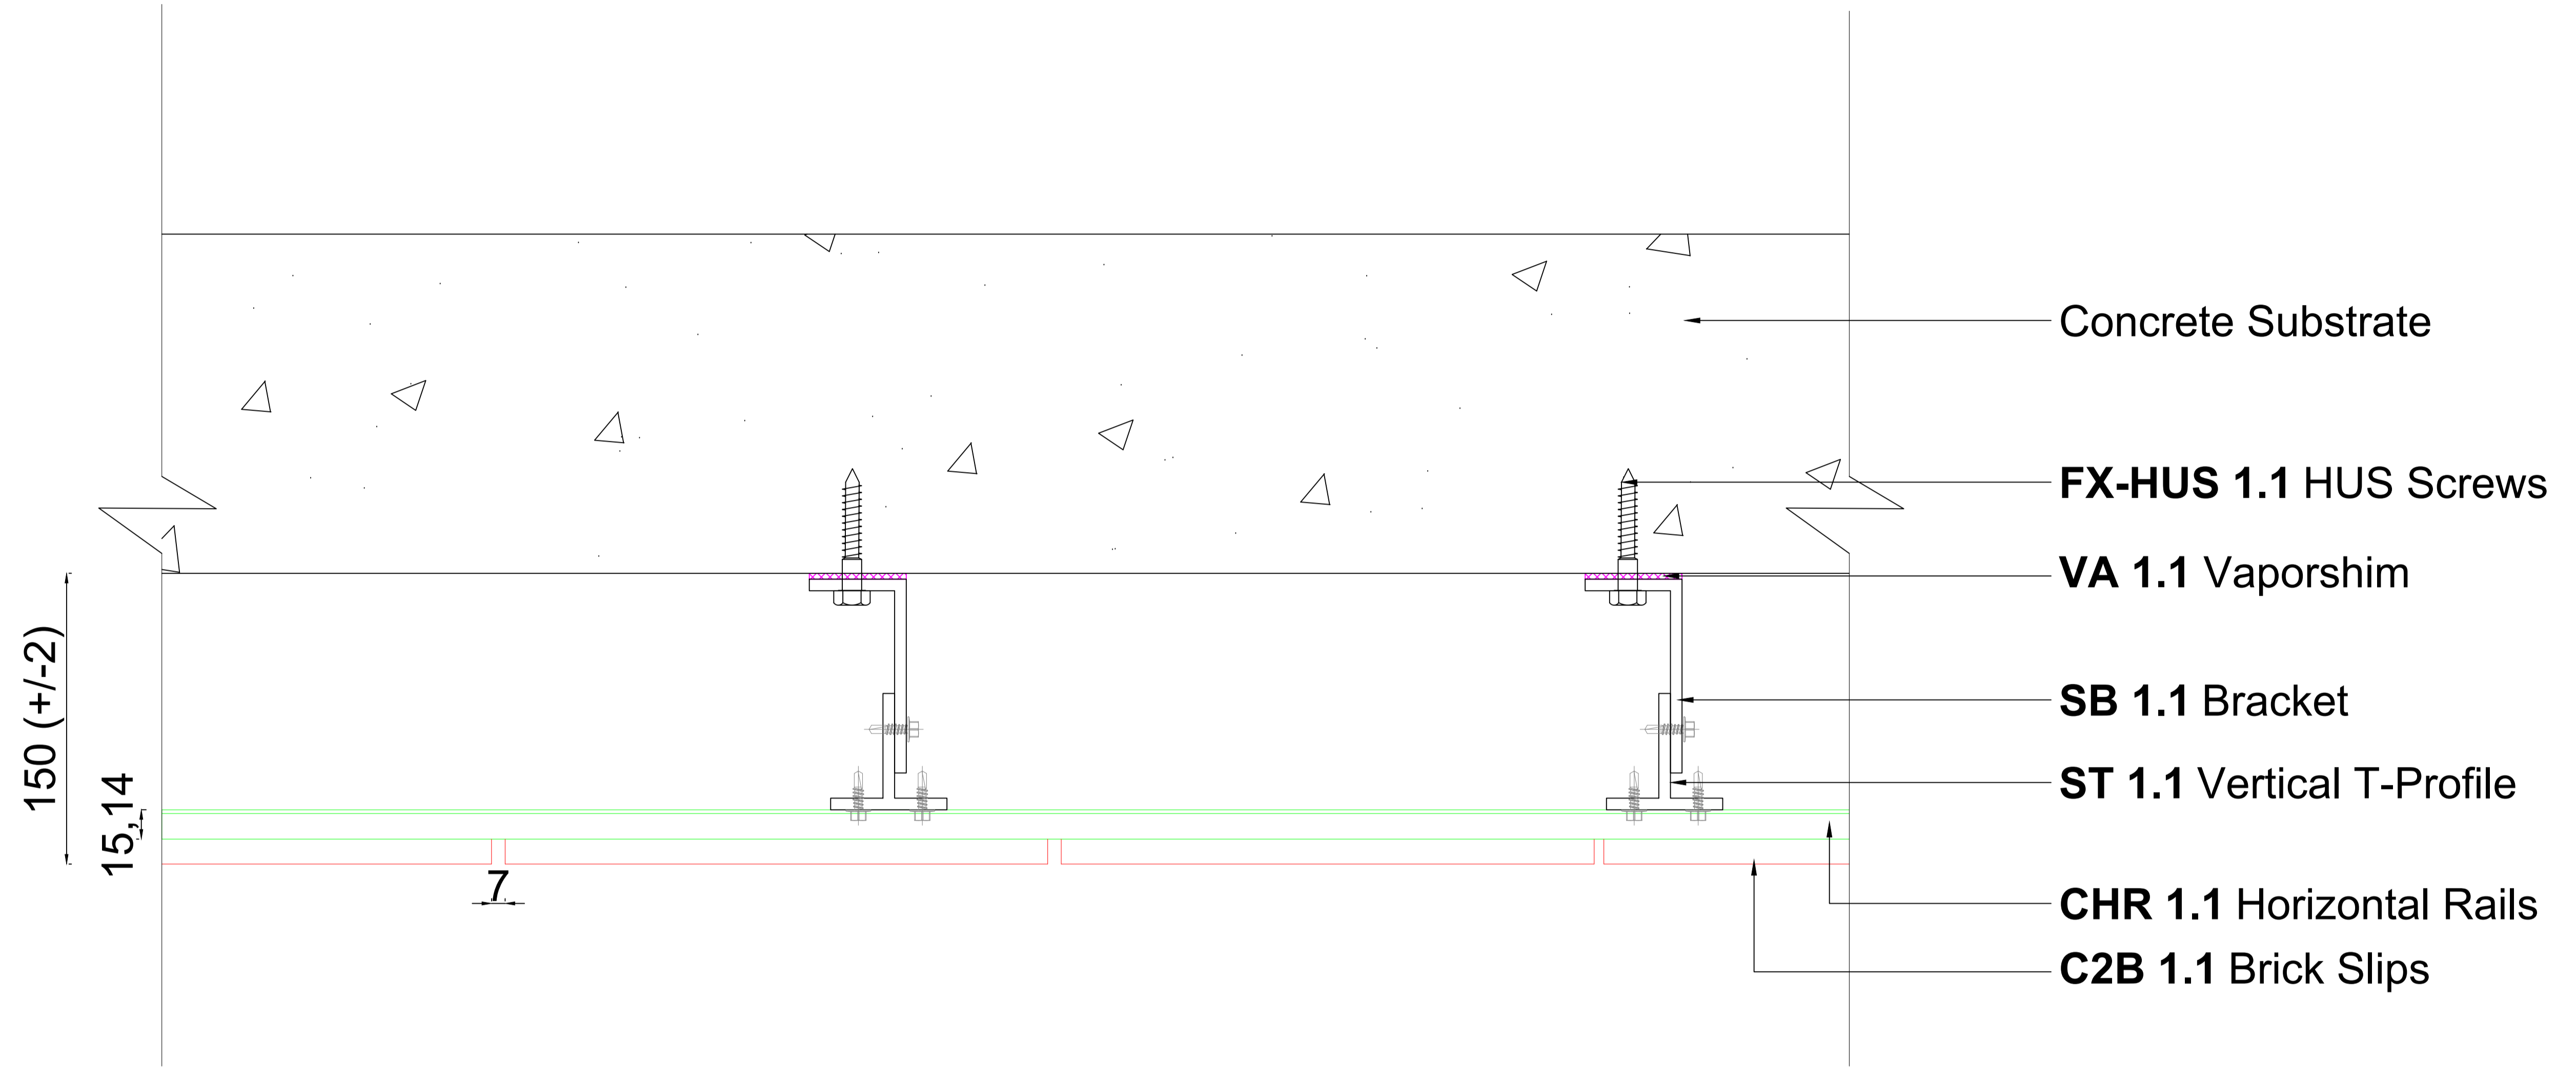


① Click to Brick Top View
Scale: 1:2

REV	DATE	DRAWN	CHECK	APPROVED	DESCRIPTION	Client:		Builder:		Project:		Drawing Title:			
A	10.03.22	Nikhil	Kumar	Glenn	For Review							Plan View: Concrete Substrate			
						Consultant		Facade: THE TILE PEOPLE Stone . Tile . Facade		Drawing Status:		Layout: A1	Scale: 1:2	Drawing No. B2	Page No. 23

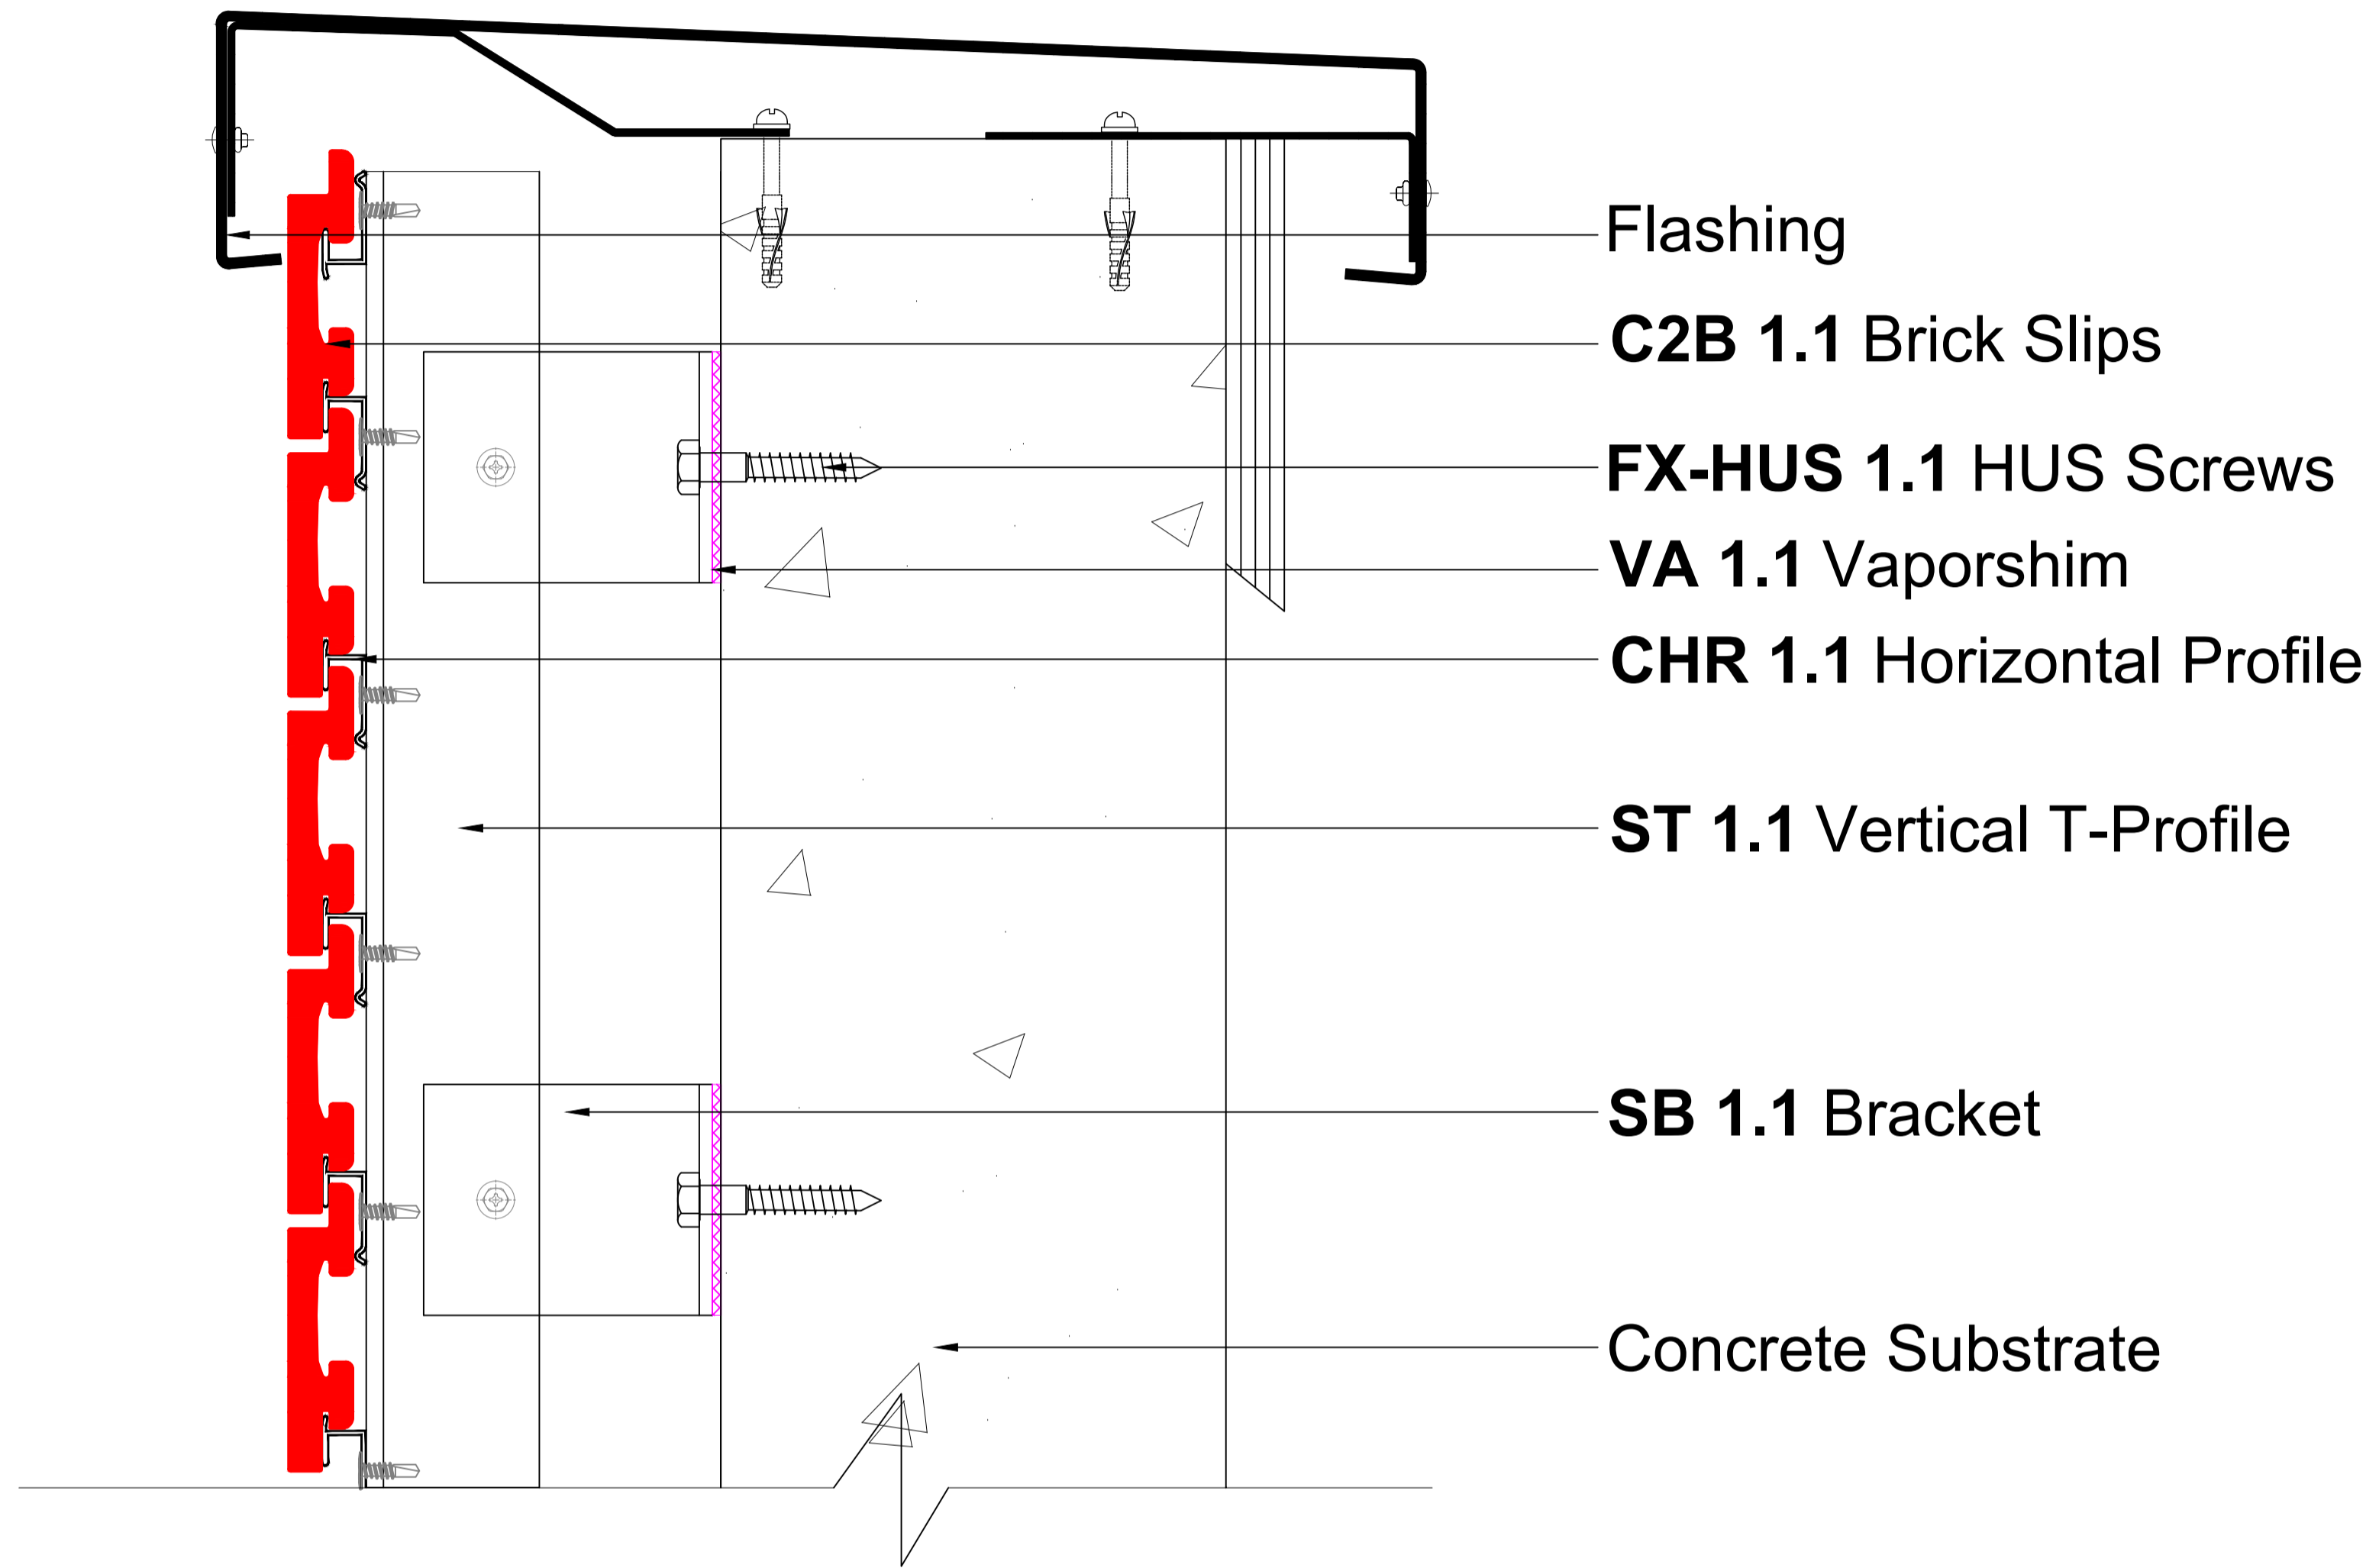


① Parapet Wall: Section View
Scale: 1:2

REV	DATE	DRAWN	CHECK	APPROVED	DESCRIPTION	Client:	Builder:	Project:	Drawing Title:			
A	10.03.22	Nikhil	Kumar	Glenn	For Review				Parapet Wall Section View: Concrete Substrate			
						Consultant	Facade: THE TILE PEOPLE Stone . Tile . Facade	Drawing Status:	Layout:	Scale:	Drawing No.	Page No:
									A1	1:2	B3	24

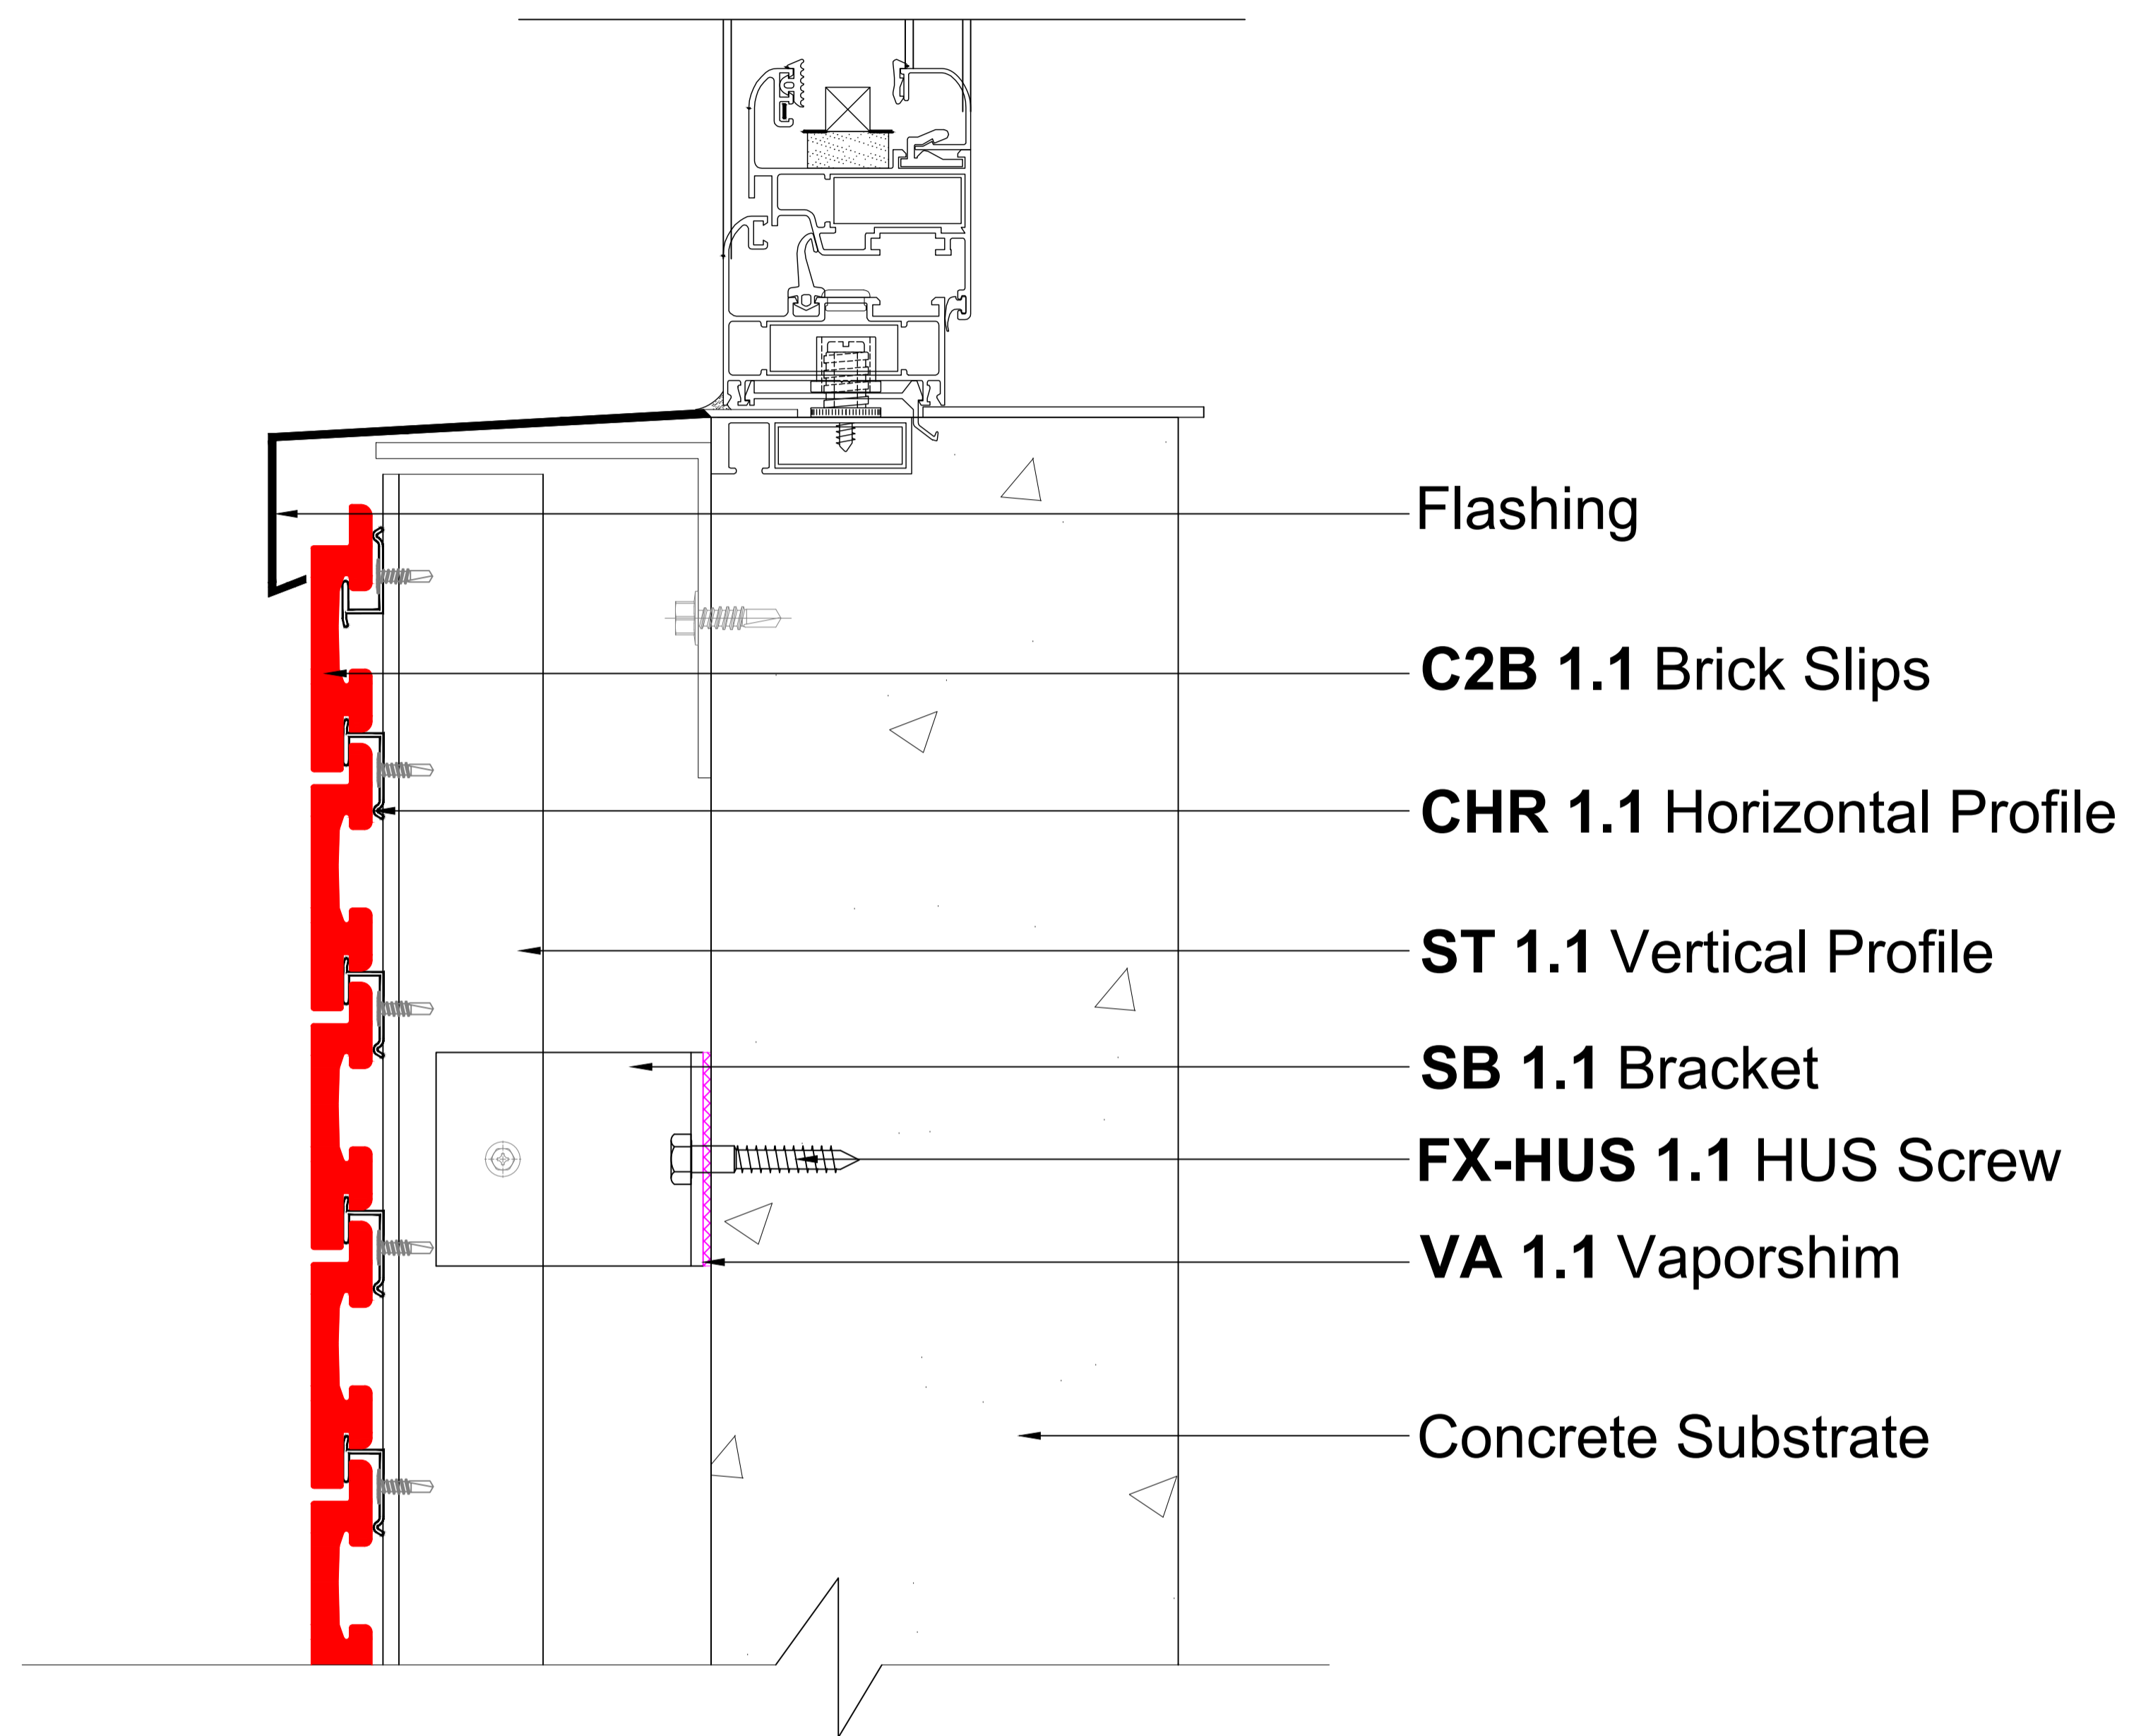


① Window Sill : Section View
Scale: 1:2

REV	DATE	DRAWN	CHECK	APPROVED	DESCRIPTION	Client:	Builder:	Project:	Drawing Title:			
A	10.03.22	Nikhil	Kumar	Glenn	For Review				Window Sill: Section View Concrete Substrate			
						Consultant	Facade: THE TILE PEOPLE Stone . Tile . Facade	Drawing Status:	Layout:	Scale:	Drawing No.	Page No:
									A1	1:2	B5	26

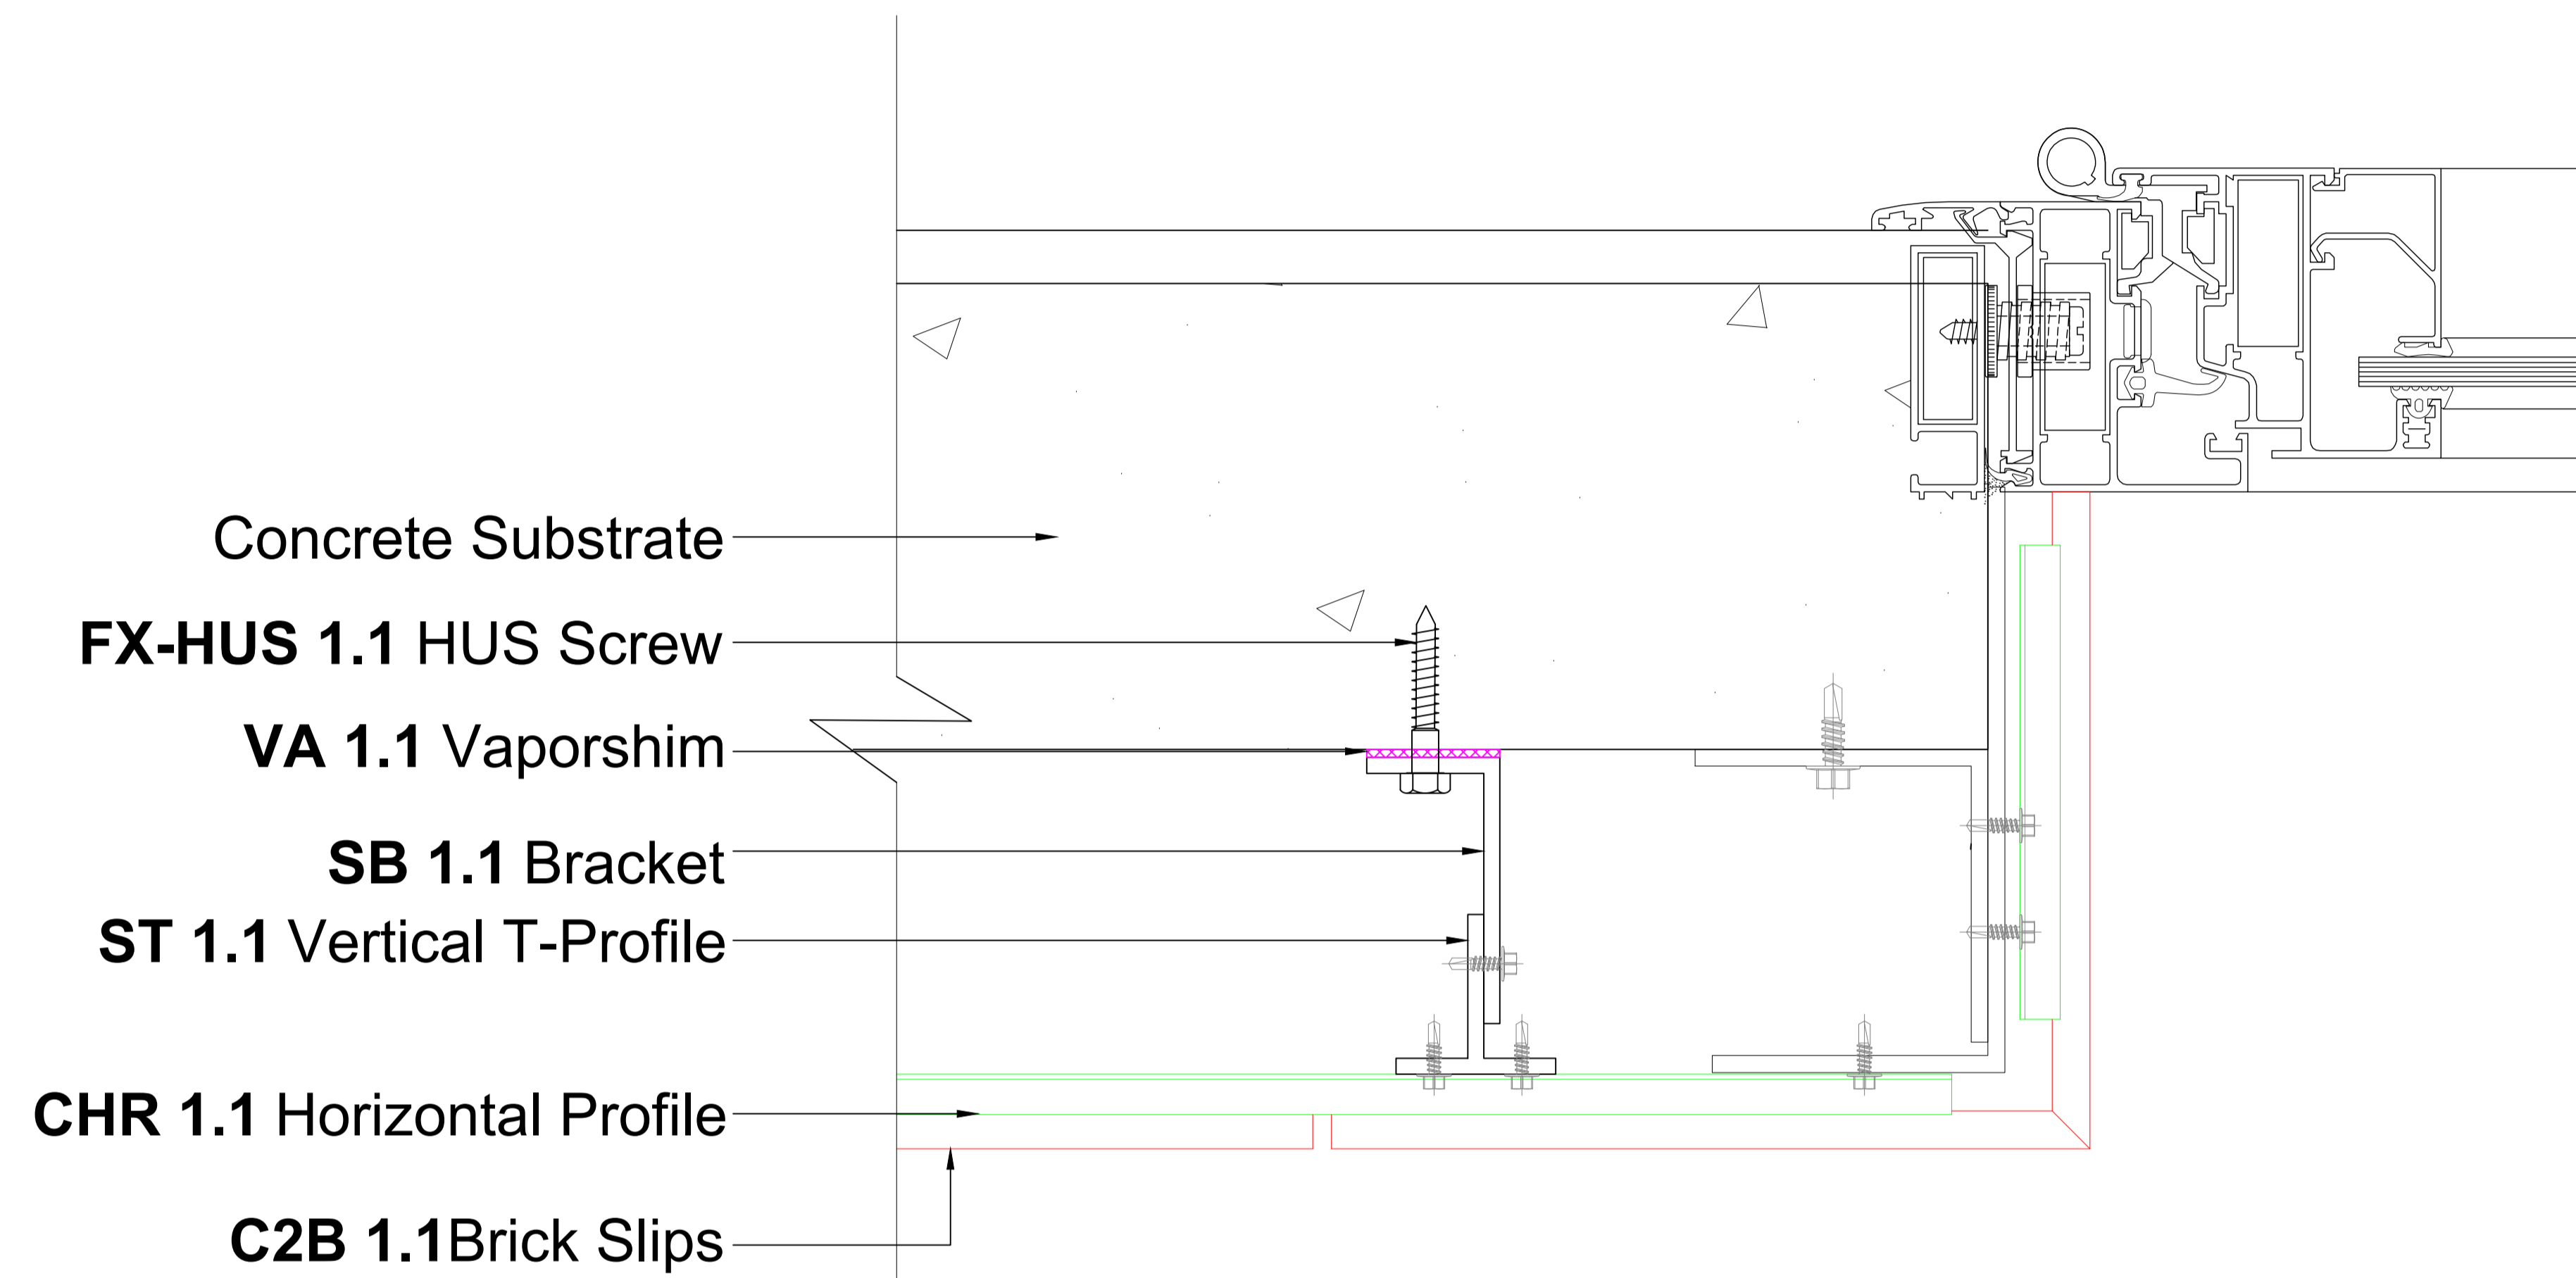


① Window Jamb: Plan View
Scale: 1:2

REV	DATE	DRAWN	CHECK	APPROVED	DESCRIPTION	Client:		Builder:		Project:		Drawing Title:	
A	10.03.22	Nikhil	Kumar	Glenn	For Review							Window Jamb Plan View: Concrete Substrate	
						Consultant		Facade:		Drawing Status:		Drawing No.	
						THE TILE PEOPLE Stone . Tile . Facade				Layout: Scale:		Page No:	
										A1 1:2		B6 27	

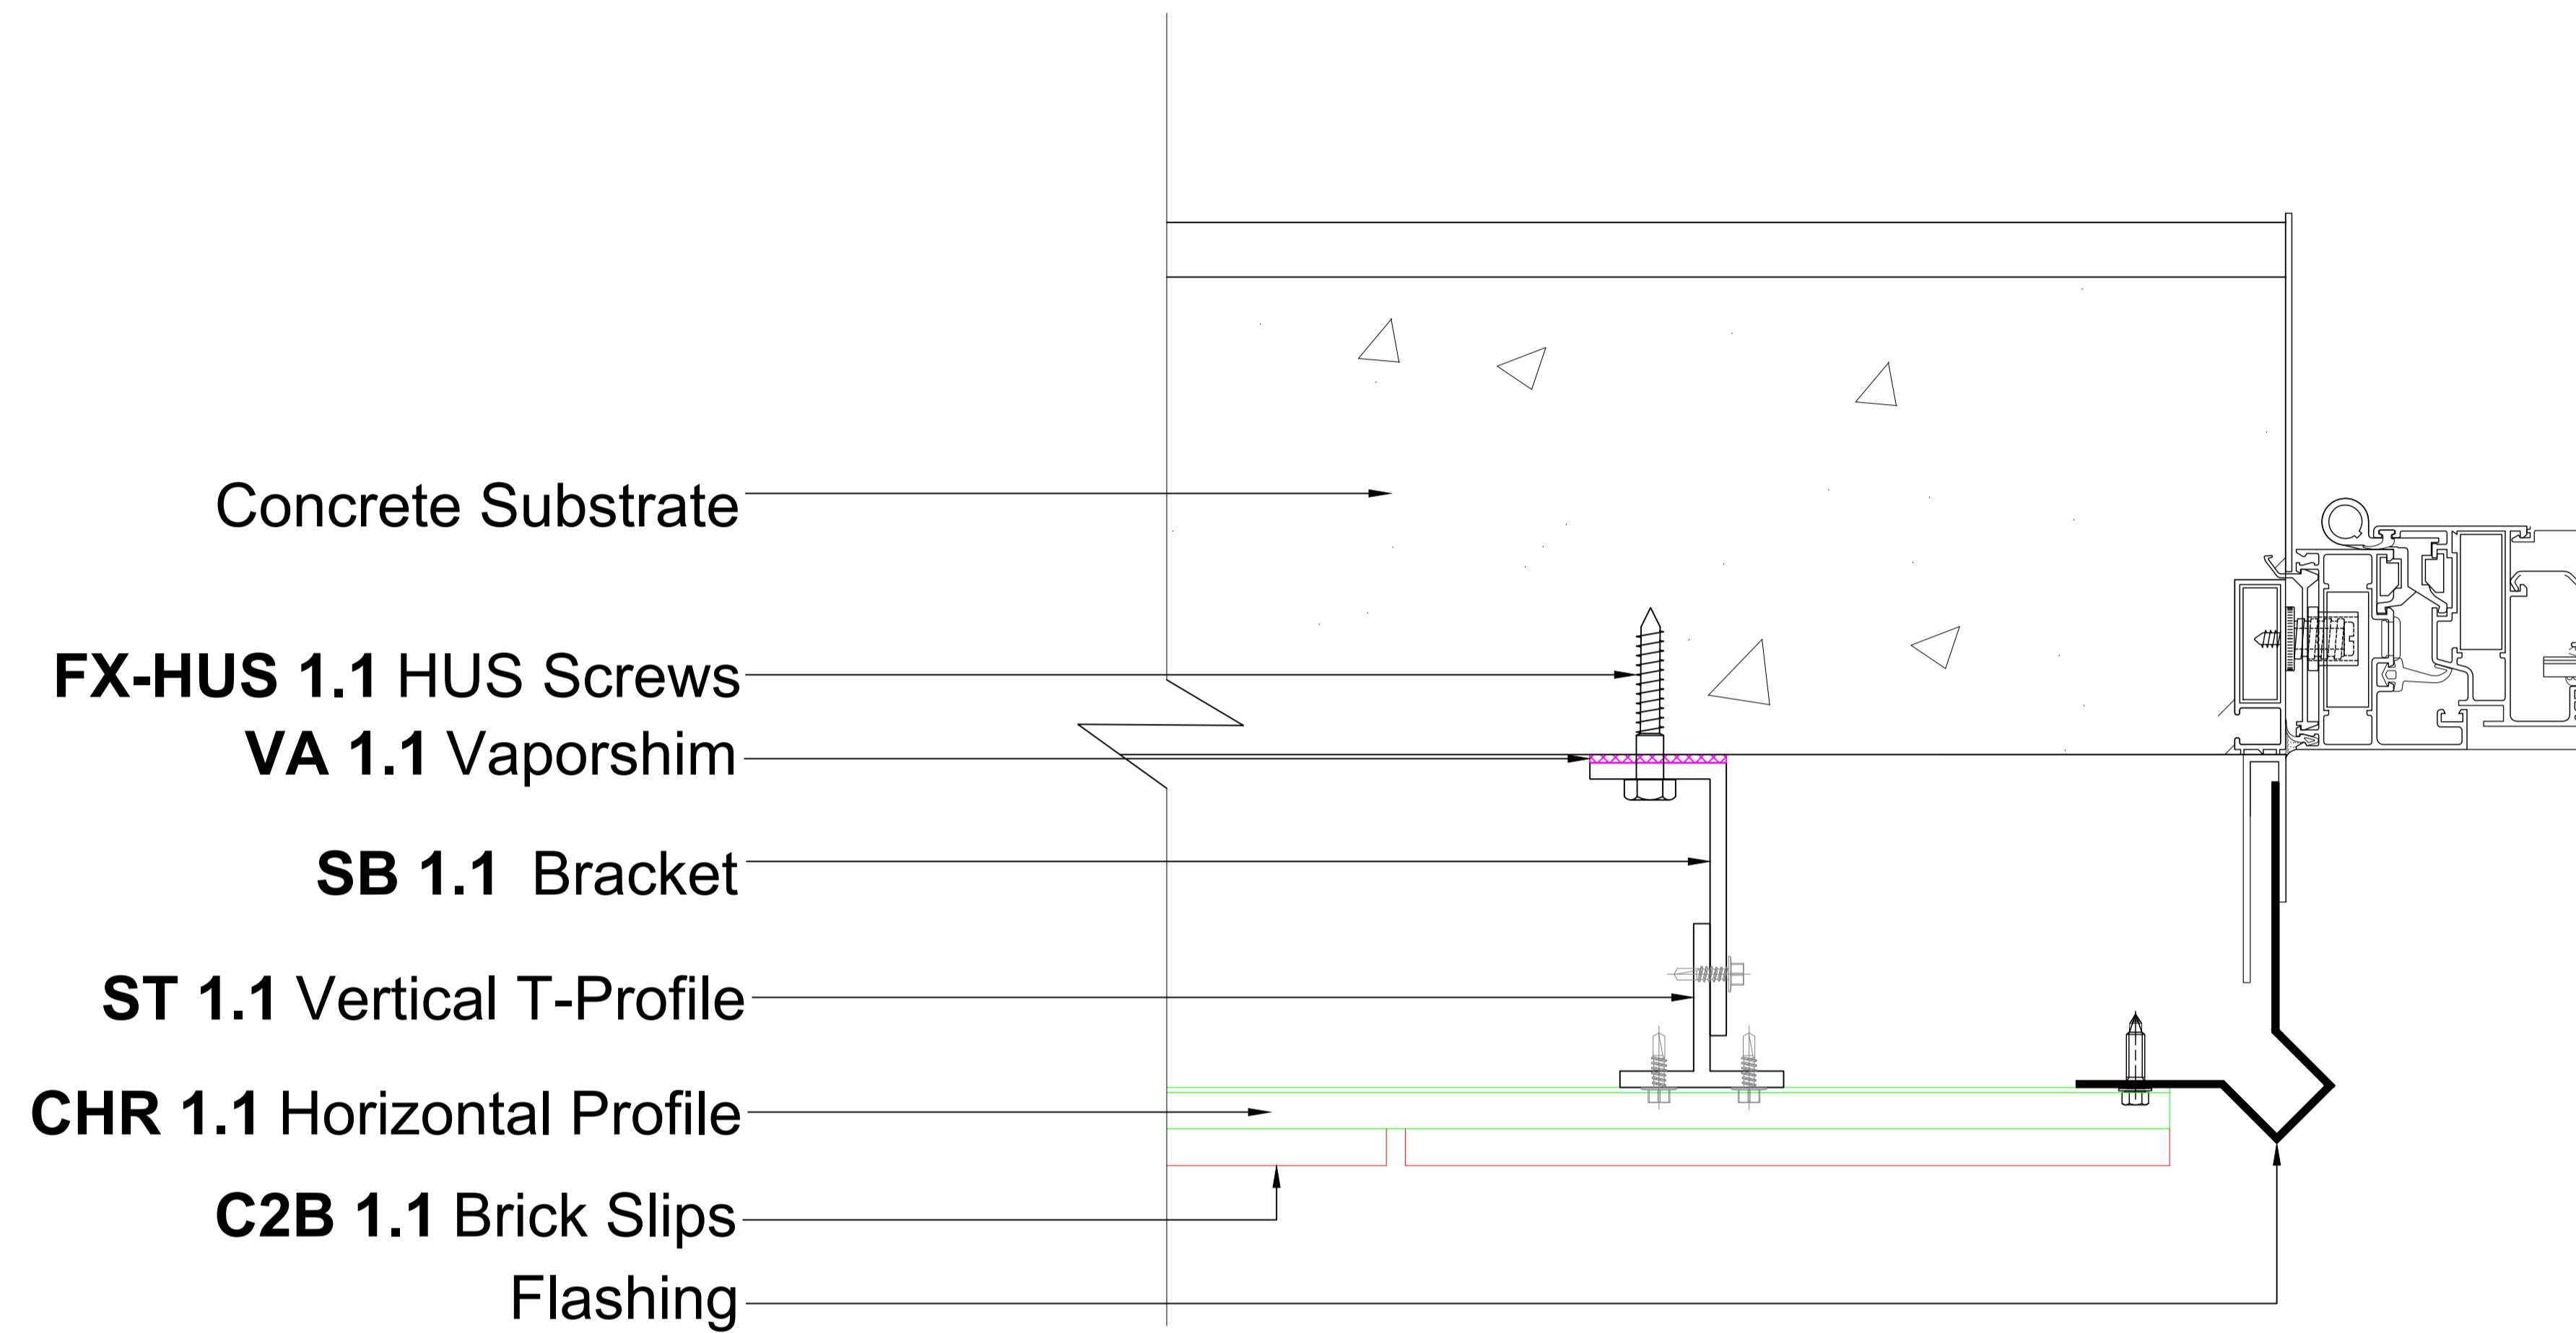


① Window Jamb: Plan View
Scale: 1:2

REV	DATE	DRAWN	CHECK	APPROVED	DESCRIPTION	Client:		Builder:		Project:		Drawing Title:			
A	10.03.22	Nikhil	Kumar	Glenn	For Review							Window Jamb Plan View: Concrete Substrate			
						Consultant		Facade: THE TILE PEOPLE Stone . Tile . Facade		Drawing Status:		Layout:	Scale:	Drawing No.	Page No:
												A1	1:2	B8	29

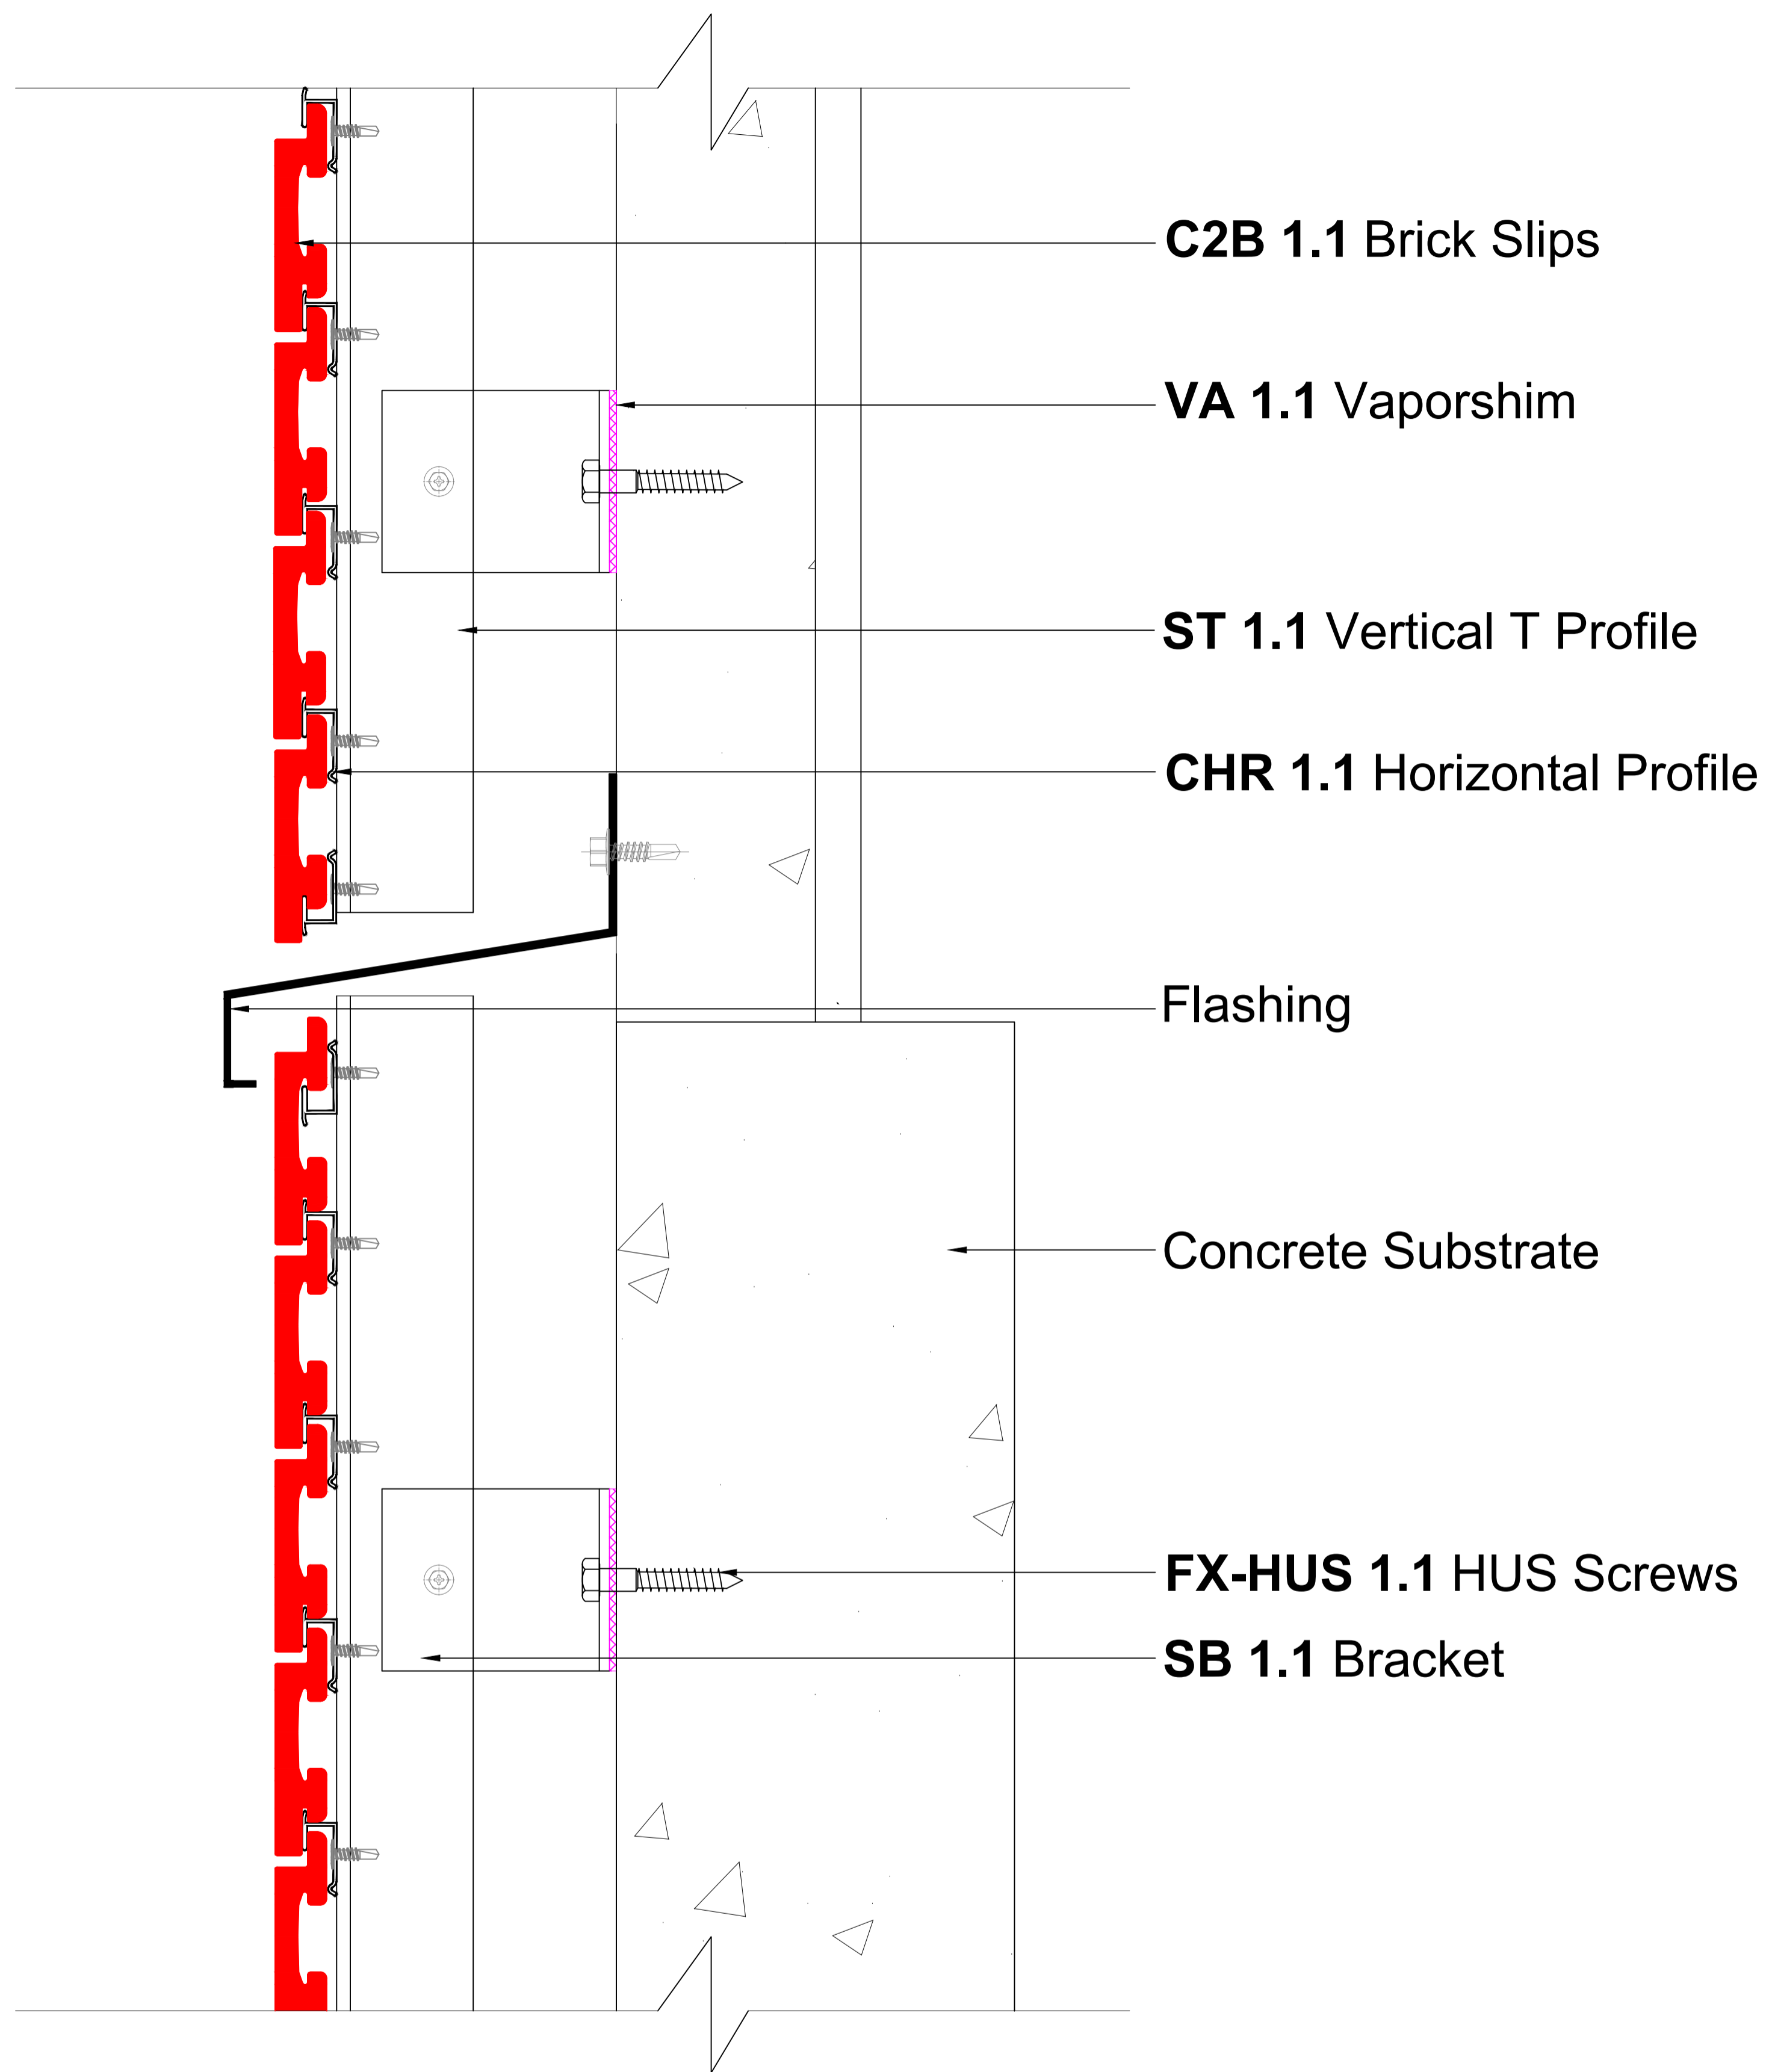


1 Interstorey Termination: Section View
Scale: 1:2

REV	DATE	DRAWN	CHECK	APPROVED	DESCRIPTION	Client:		Builder:		Project:		Drawing Title:			
A	10.03.22	Nikhil	Kumar	Glenn	For Review							Interstorey Termination Section View: Concrete Substrate			
						Consultant		Facade: THE TILE PEOPLE Stone . Tile . Facade		Drawing Status:		Layout: A1	Scale: 1:2	Drawing No. B9	Page No: 30

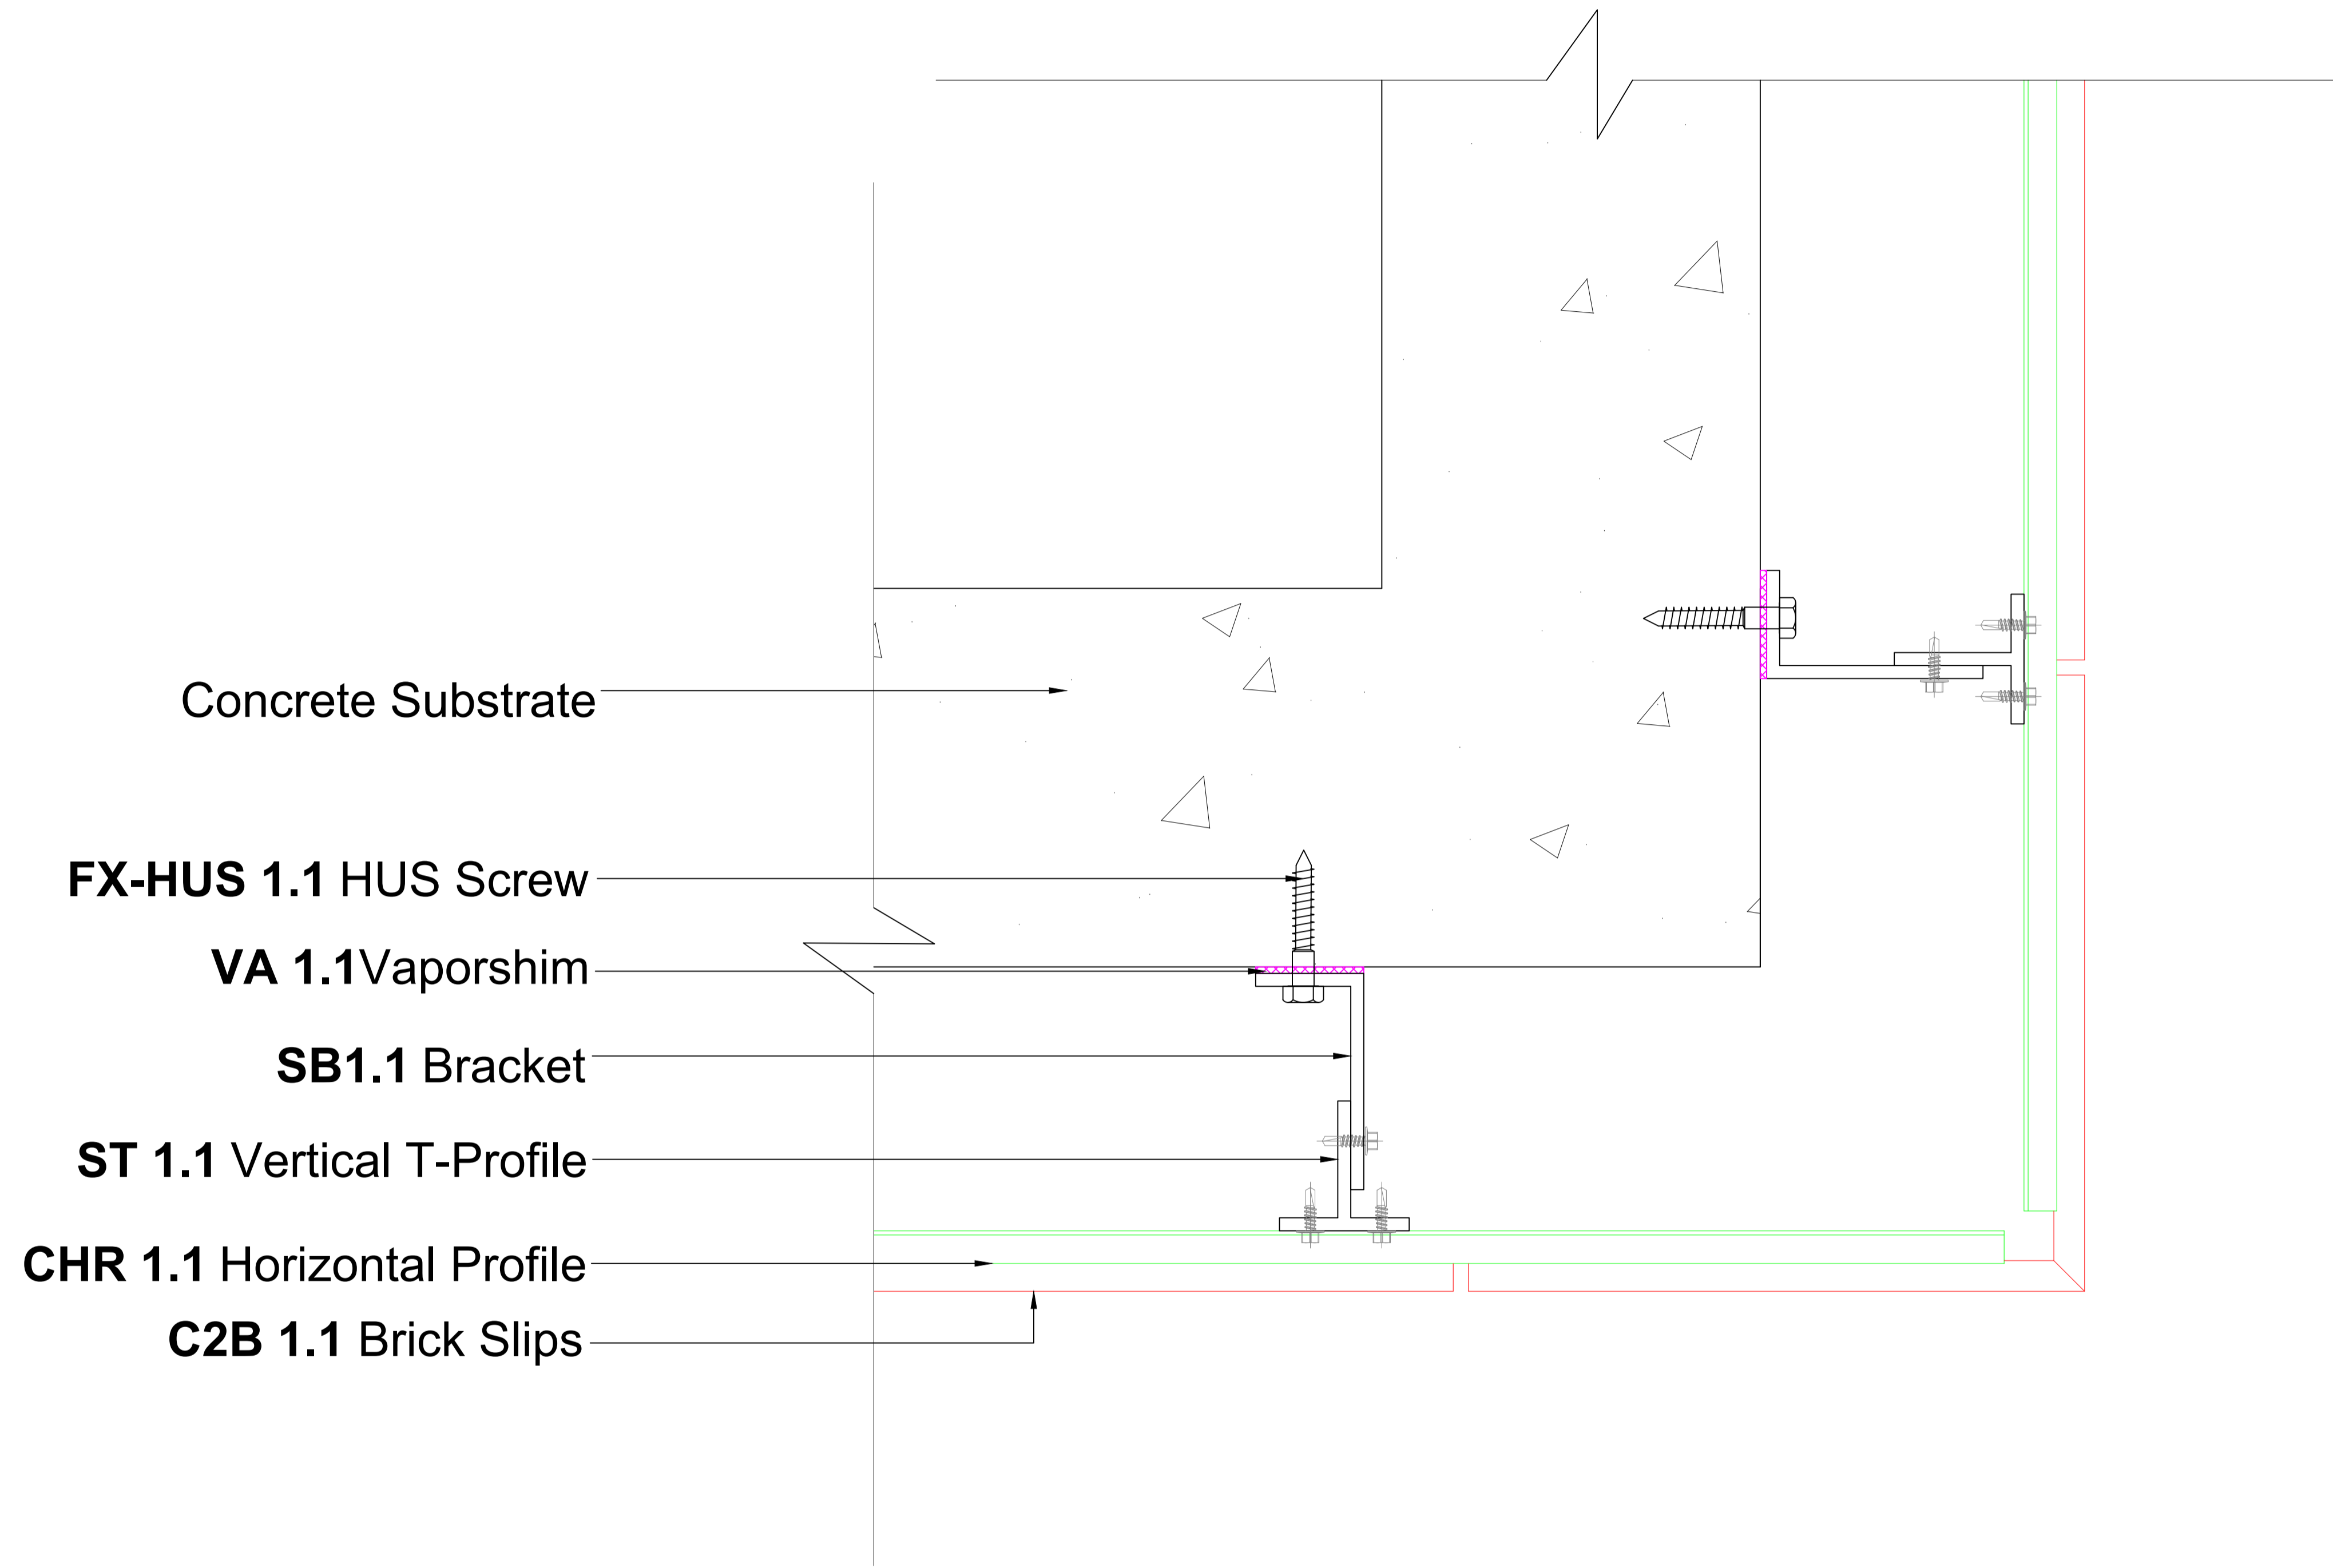


1 Exterior Corner: Plan View
Scale: 1:2

REV	DATE	DRAWN	CHECK	APPROVED	DESCRIPTION	Client:	Builder:	Project:	Drawing Title:		
A	10.03.22	Nikhil	Kumar	Glenn	For Review						
						Consultant	Facade: THE TILE PEOPLE Stone . Tile . Facade	Drawing Status:	Layout: Scale:	Drawing No.	Page No:
									A1 1:2	B12	33

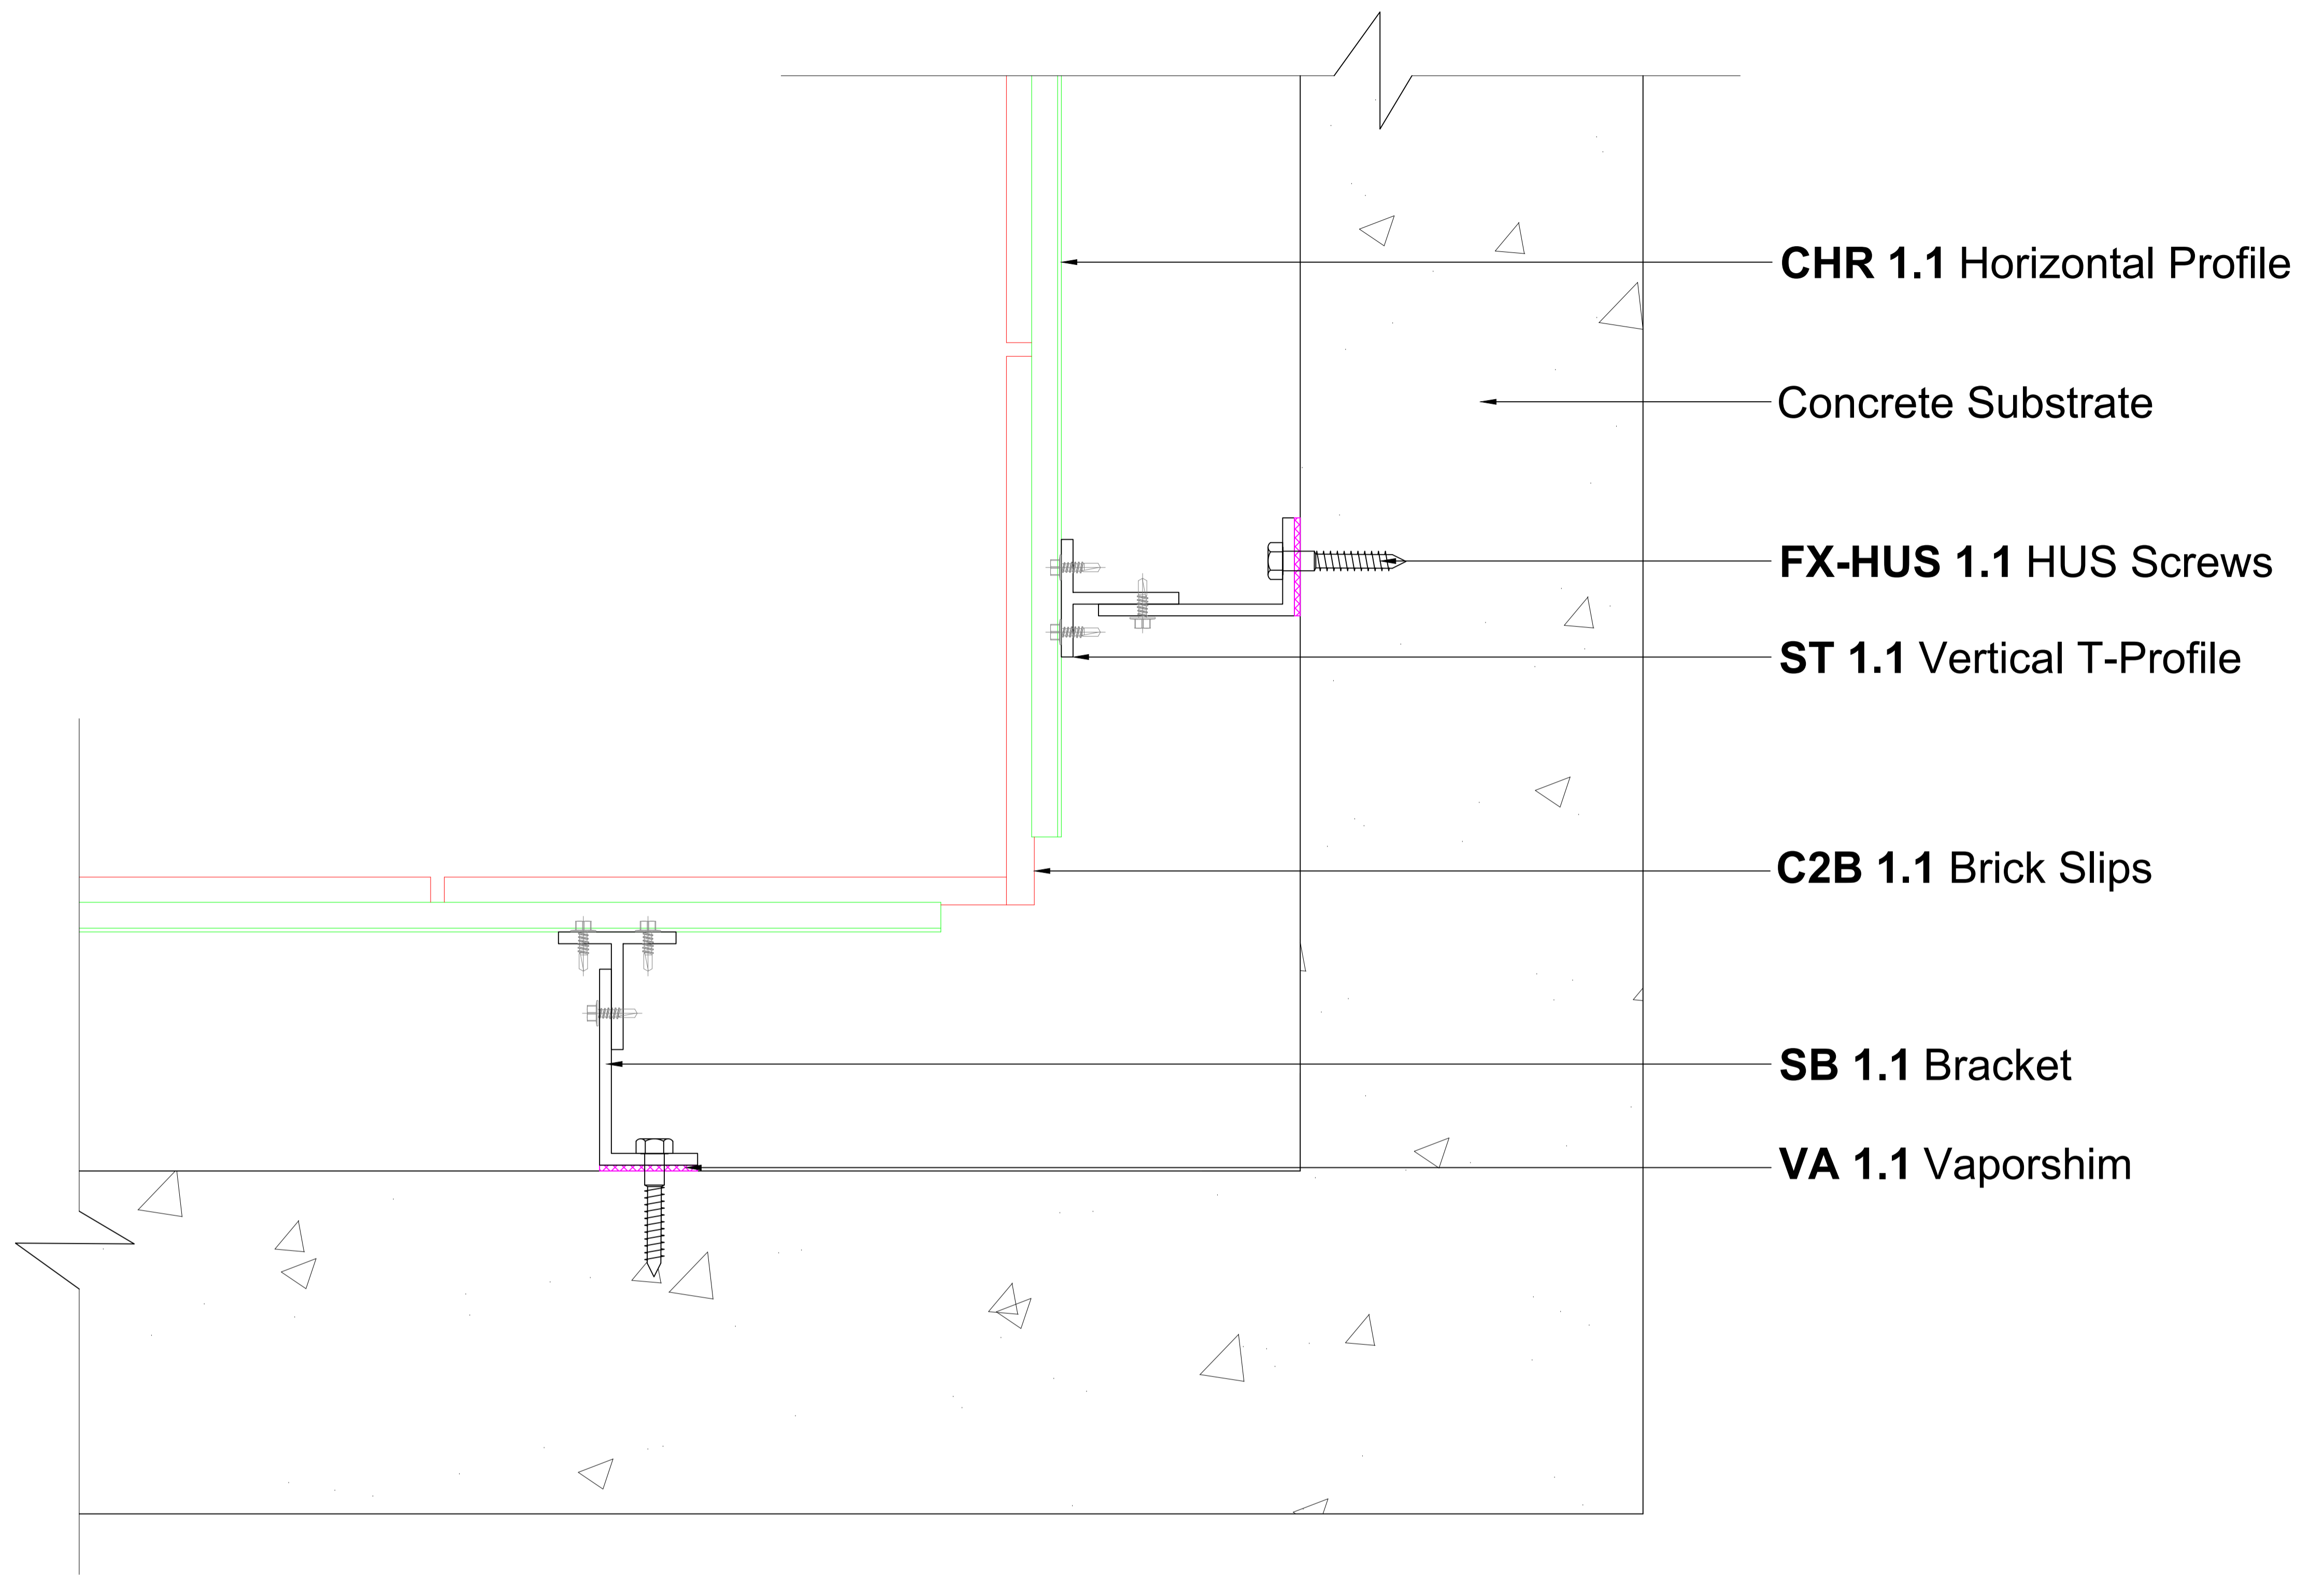


1 Interior Corner: Plan View
Scale: 1:2

REV	DATE	DRAWN	CHECK	APPROVED	DESCRIPTION	Client:		Builder:		Project:		Drawing Title:			
A	10.03.22	Nikhil	Kumar	Glenn	For Review							Interior Corner Plan View: Concrete Substrate			
						Consultant		Facade: THE TILE PEOPLE Stone . Tile . Facade		Drawing Status:		Layout: A1	Scale: 1:2	Drawing No. B13	Page No: 34

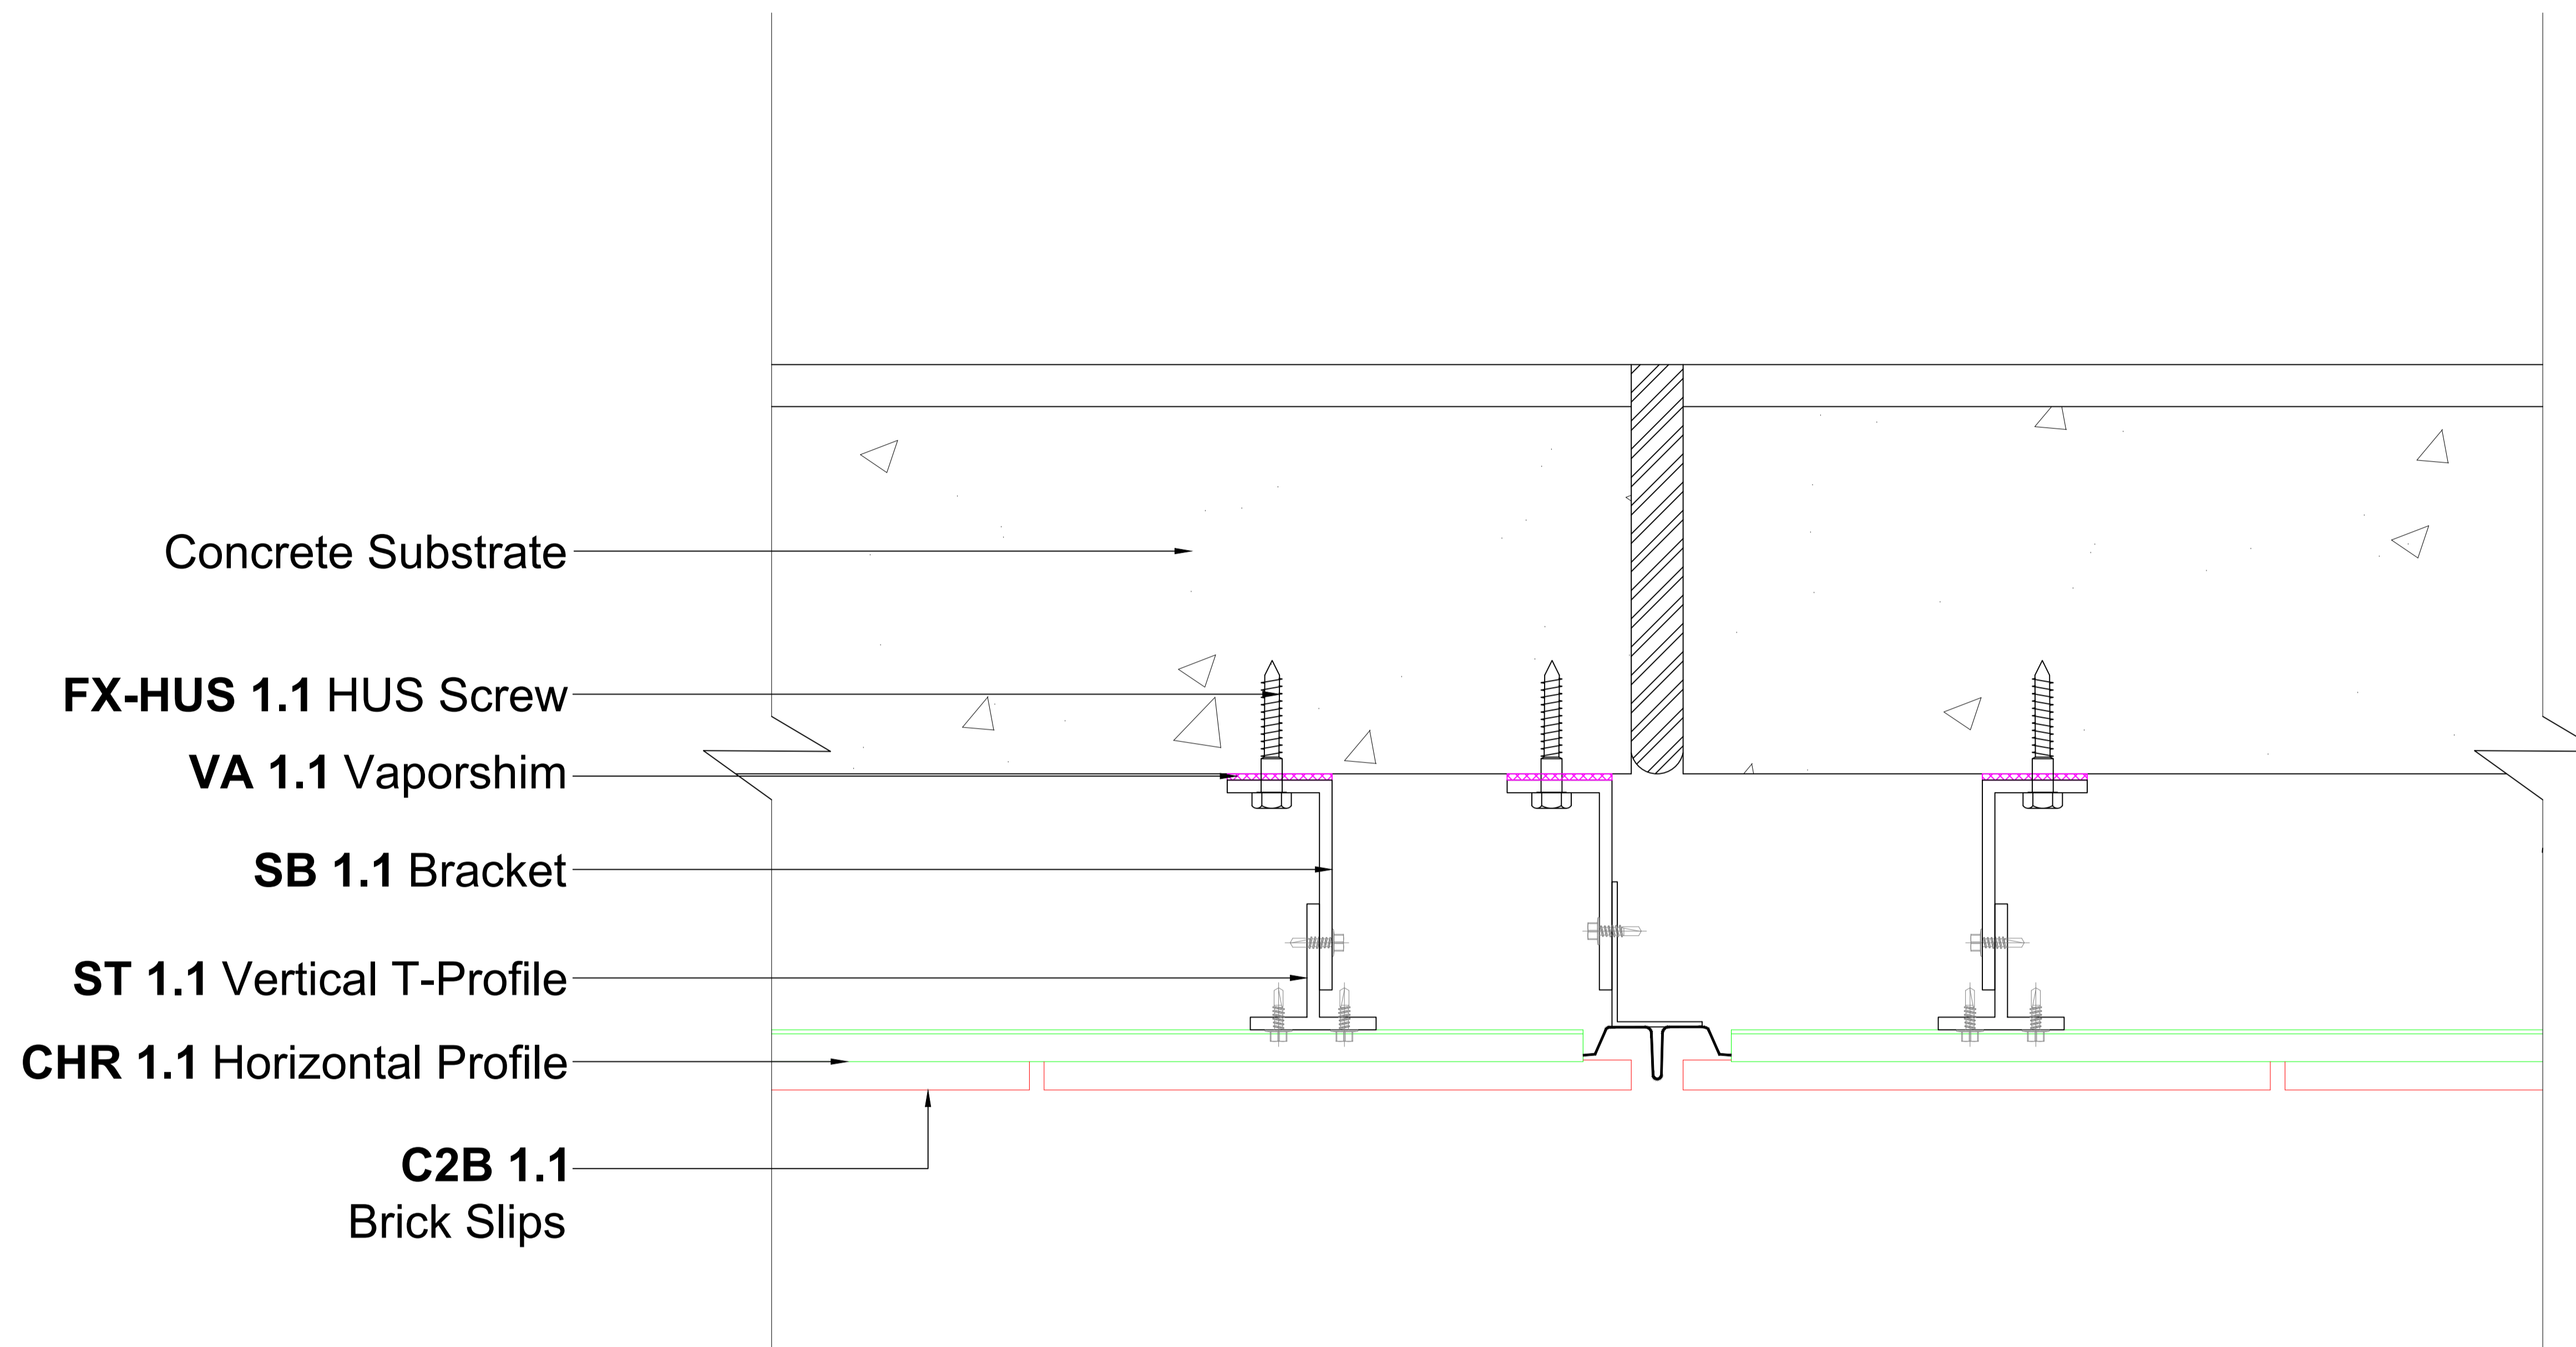


① Expansion Joint: Plan View
Scale: 1:2

REV	DATE	DRAWN	CHECK	APPROVED	DESCRIPTION	Client:		Builder:		Project:		Drawing Title:			
A	10.03.22	Nikhil	Kumar	Glenn	For Review							Expansion Joint Plan View: Concrete Substrate			
						Consultant		Facade: THE TILE PEOPLE Stone . Tile . Facade		Drawing Status:		Layout:	Scale:	Drawing No.	Page No:
												A1	1:2	B14	35

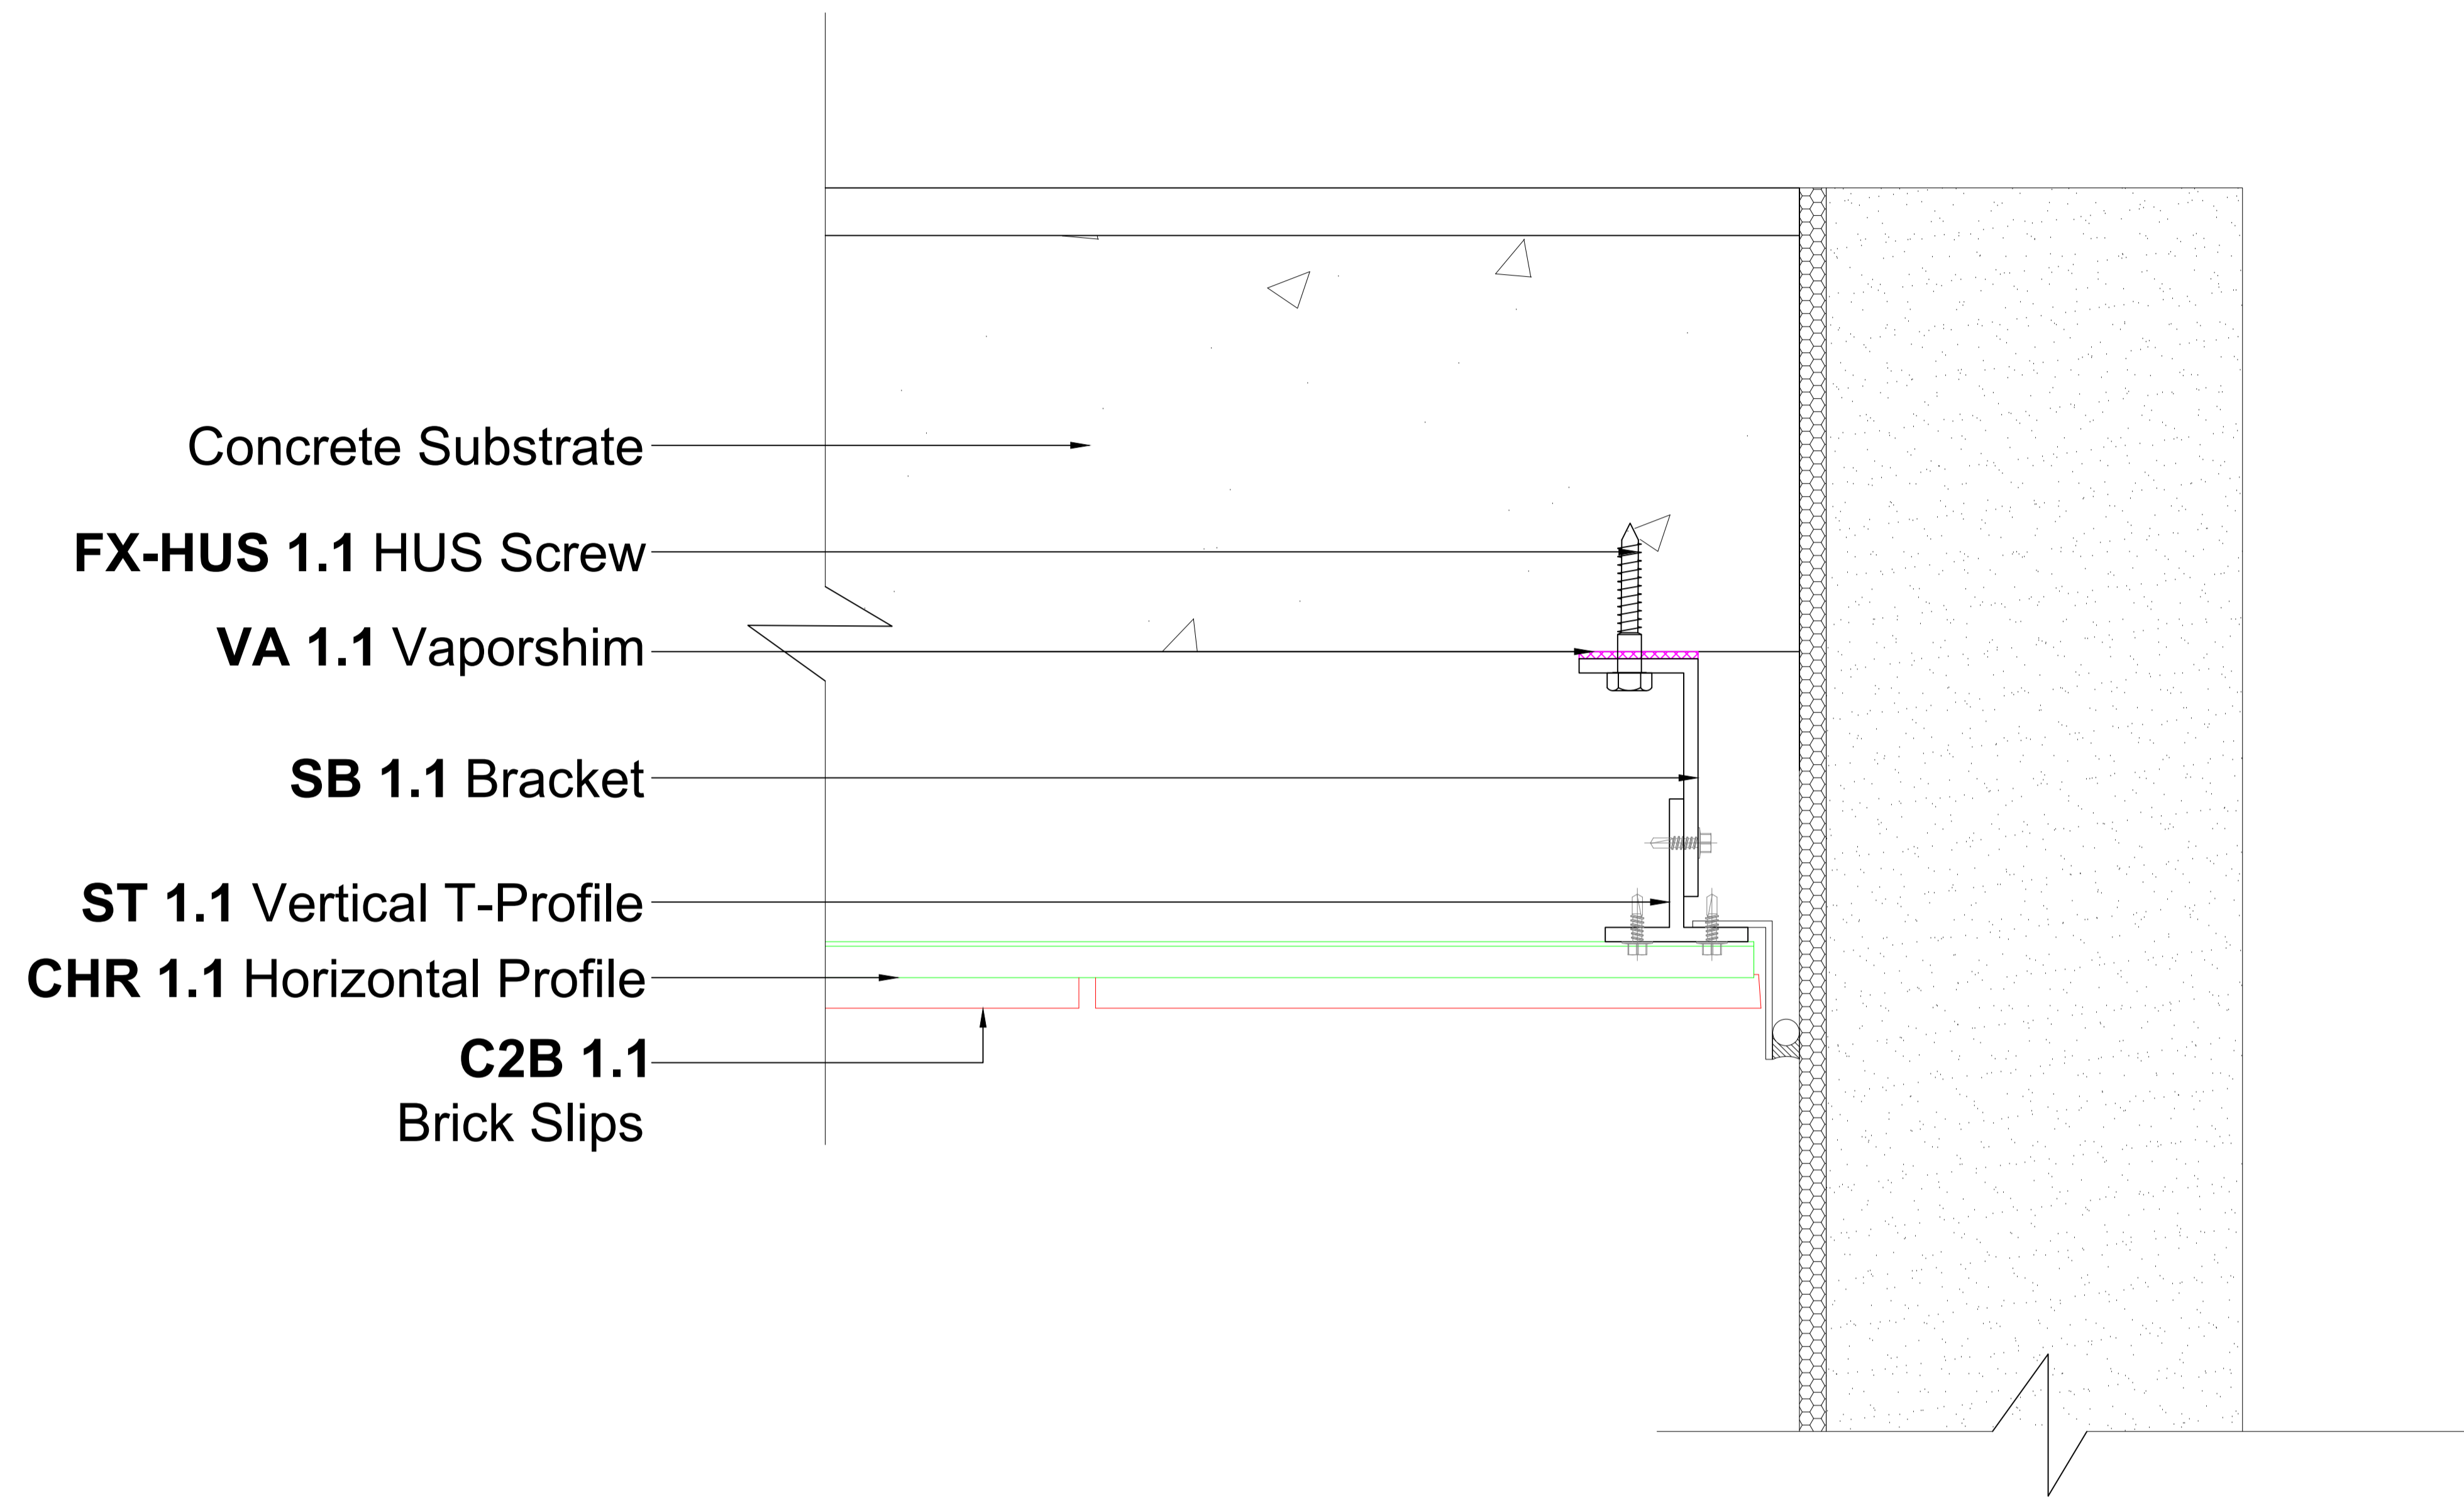

① Wall Termination: Plan View
Scale: 1:2


REV	DATE	DRAWN	CHECK	APPROVED	DESCRIPTION	Client:		Builder:		Project:		Drawing Title:			
A	10.03.22	Nikhil	Kumar	Glenn	For Review							Wall Termination Plan View: Concrete Substrate			
						Consultant		Facade: THE TILE PEOPLE Stone . Tile . Facade		Drawing Status:		Layout:	Scale:	Drawing No.	Page No:
												A1	1:2	B15	36

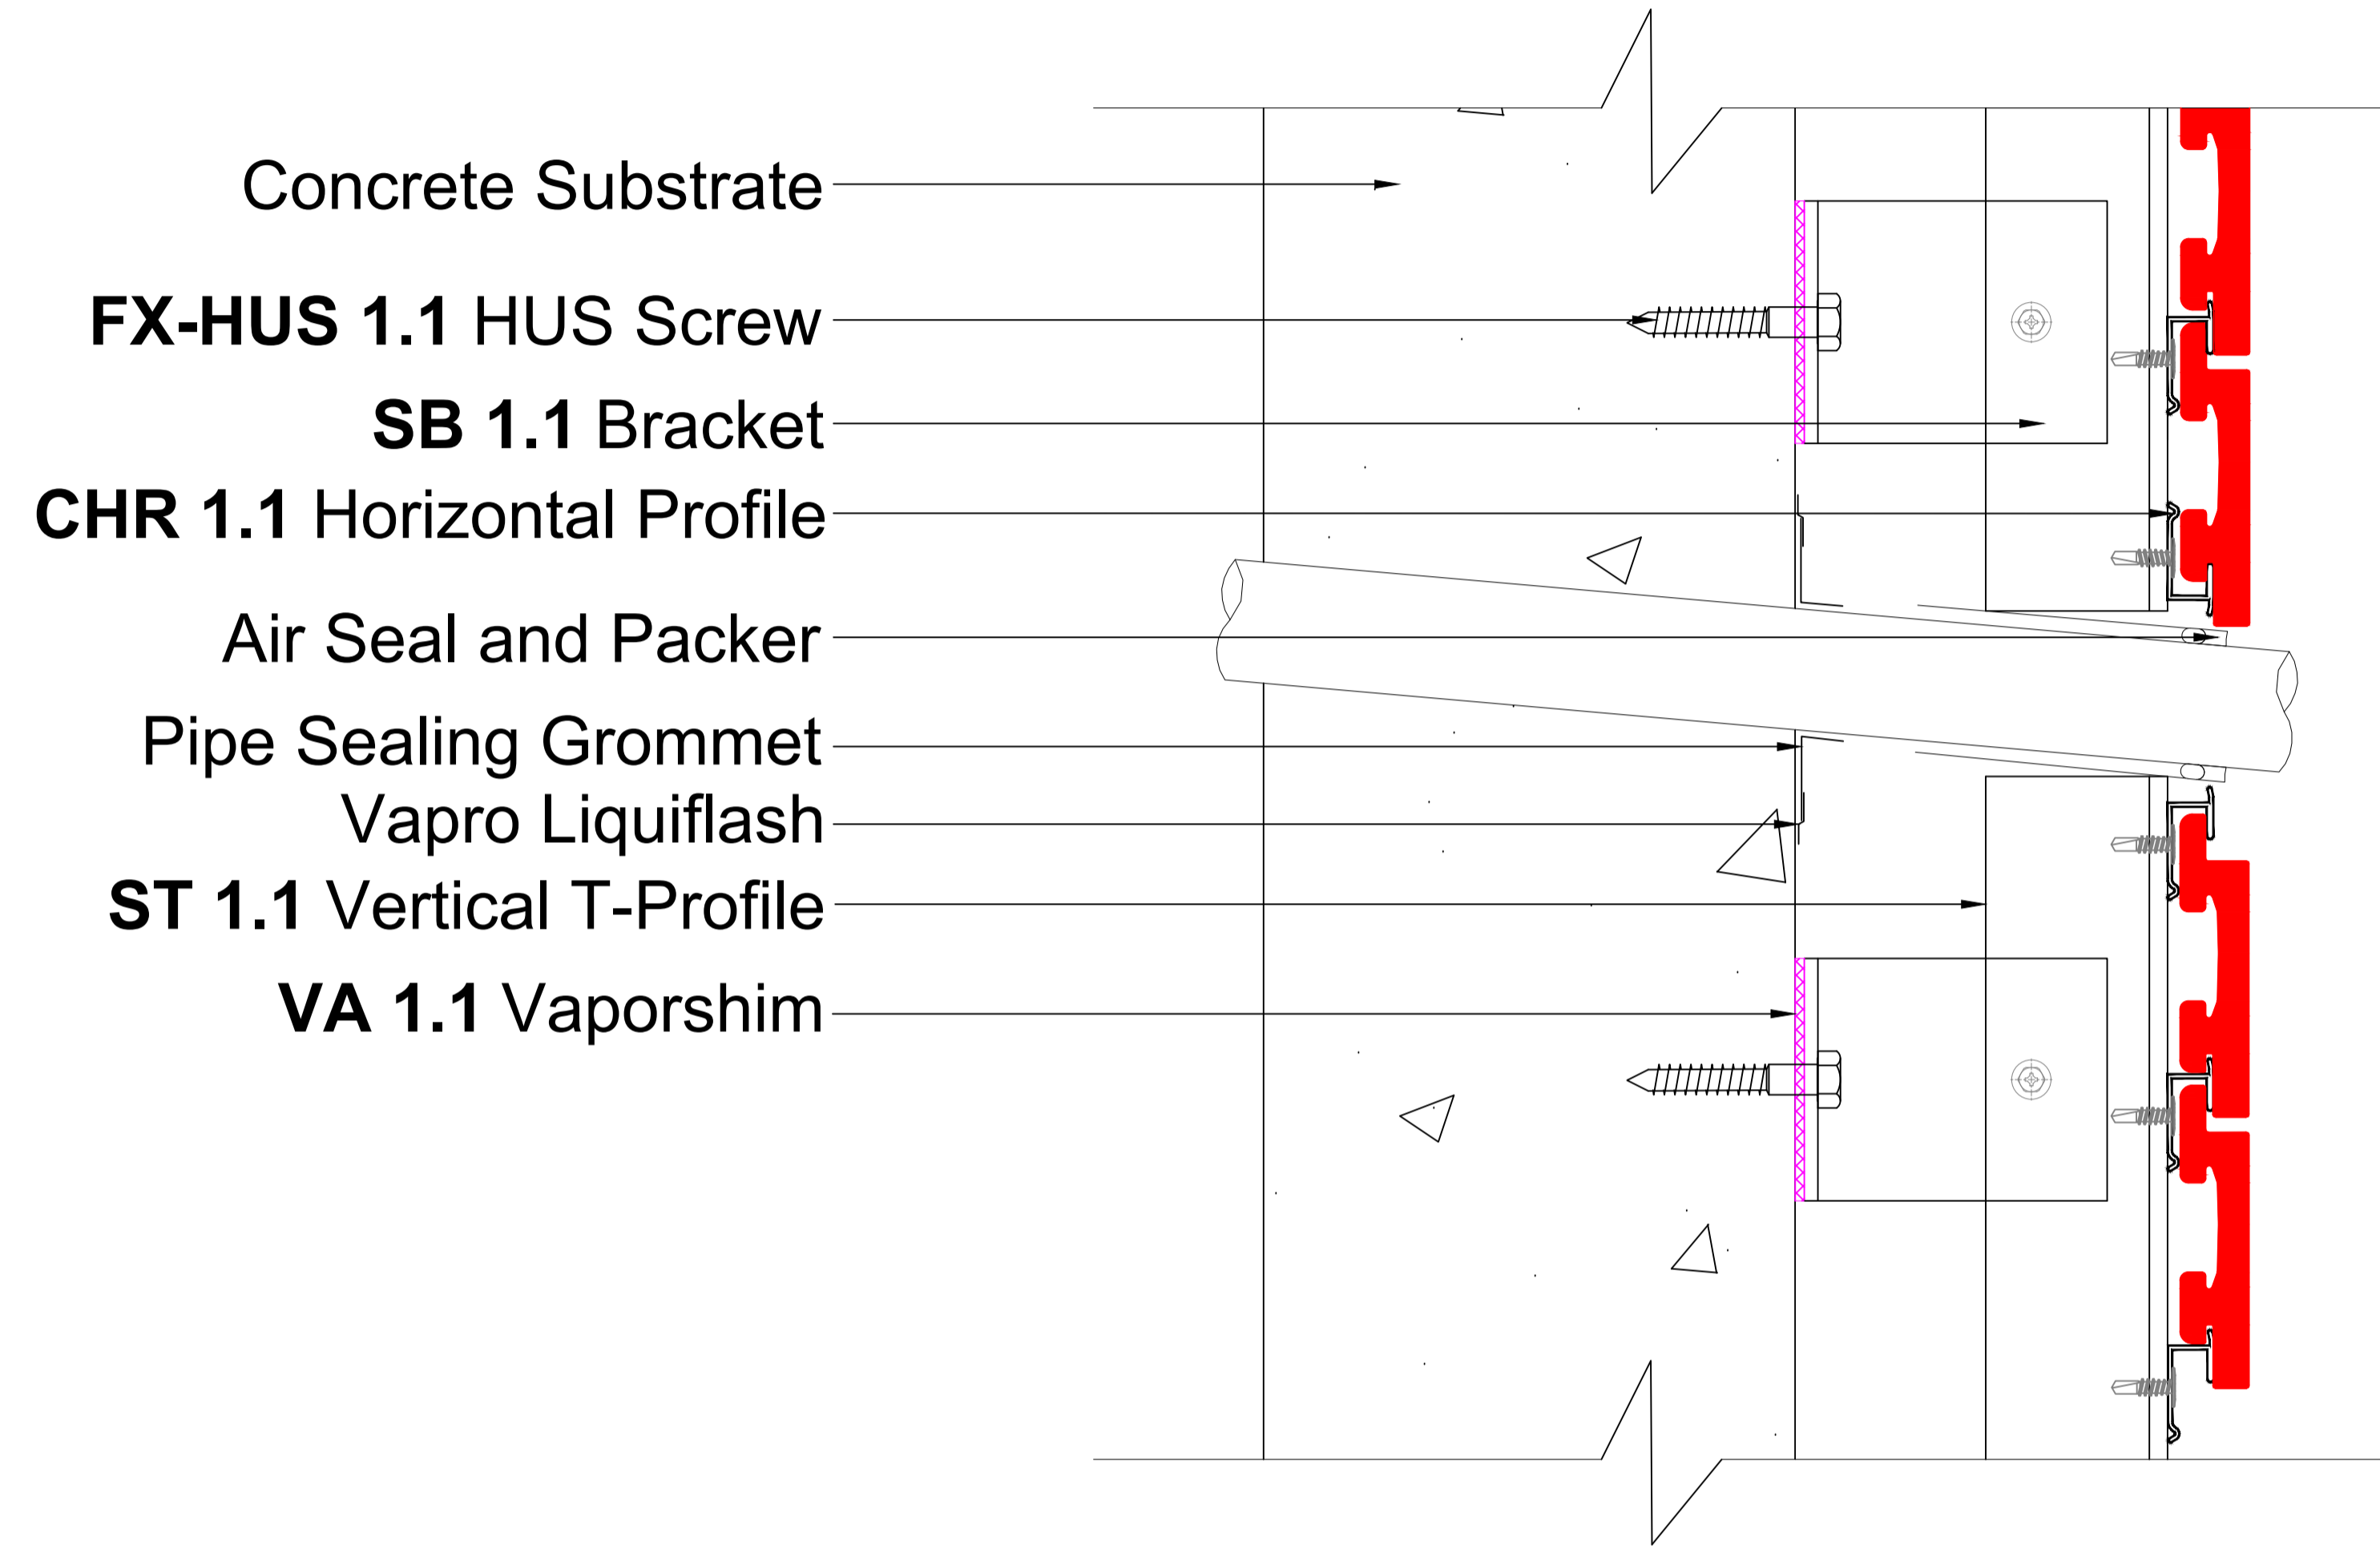


- Concrete Substrate
- FX-HUS 1.1** HUS Screw
- SB 1.1** Bracket
- CHR 1.1** Horizontal Profile
- Air Seal and Packer
- Pipe Sealing Grommet
- Vapro Liquiflash
- ST 1.1** Vertical T-Profile
- VA 1.1** Vaporshim

① Pipe Penetration: Section View
Scale: 1:2

REV	DATE	DRAWN	CHECK	APPROVED	DESCRIPTION	Client:		Builder:		Project:		Drawing Title:			
A	10.03.22	Nikhil	Kumar	Glenn	For Review							Pipe Penetration Section View: Concrete Substrate			
						Consultant		Facade: THE TILE PEOPLE Stone . Tile . Facade		Drawing Status:		Layout:	Scale:	Drawing No.	Page No:
												A1	1:2	B16	37

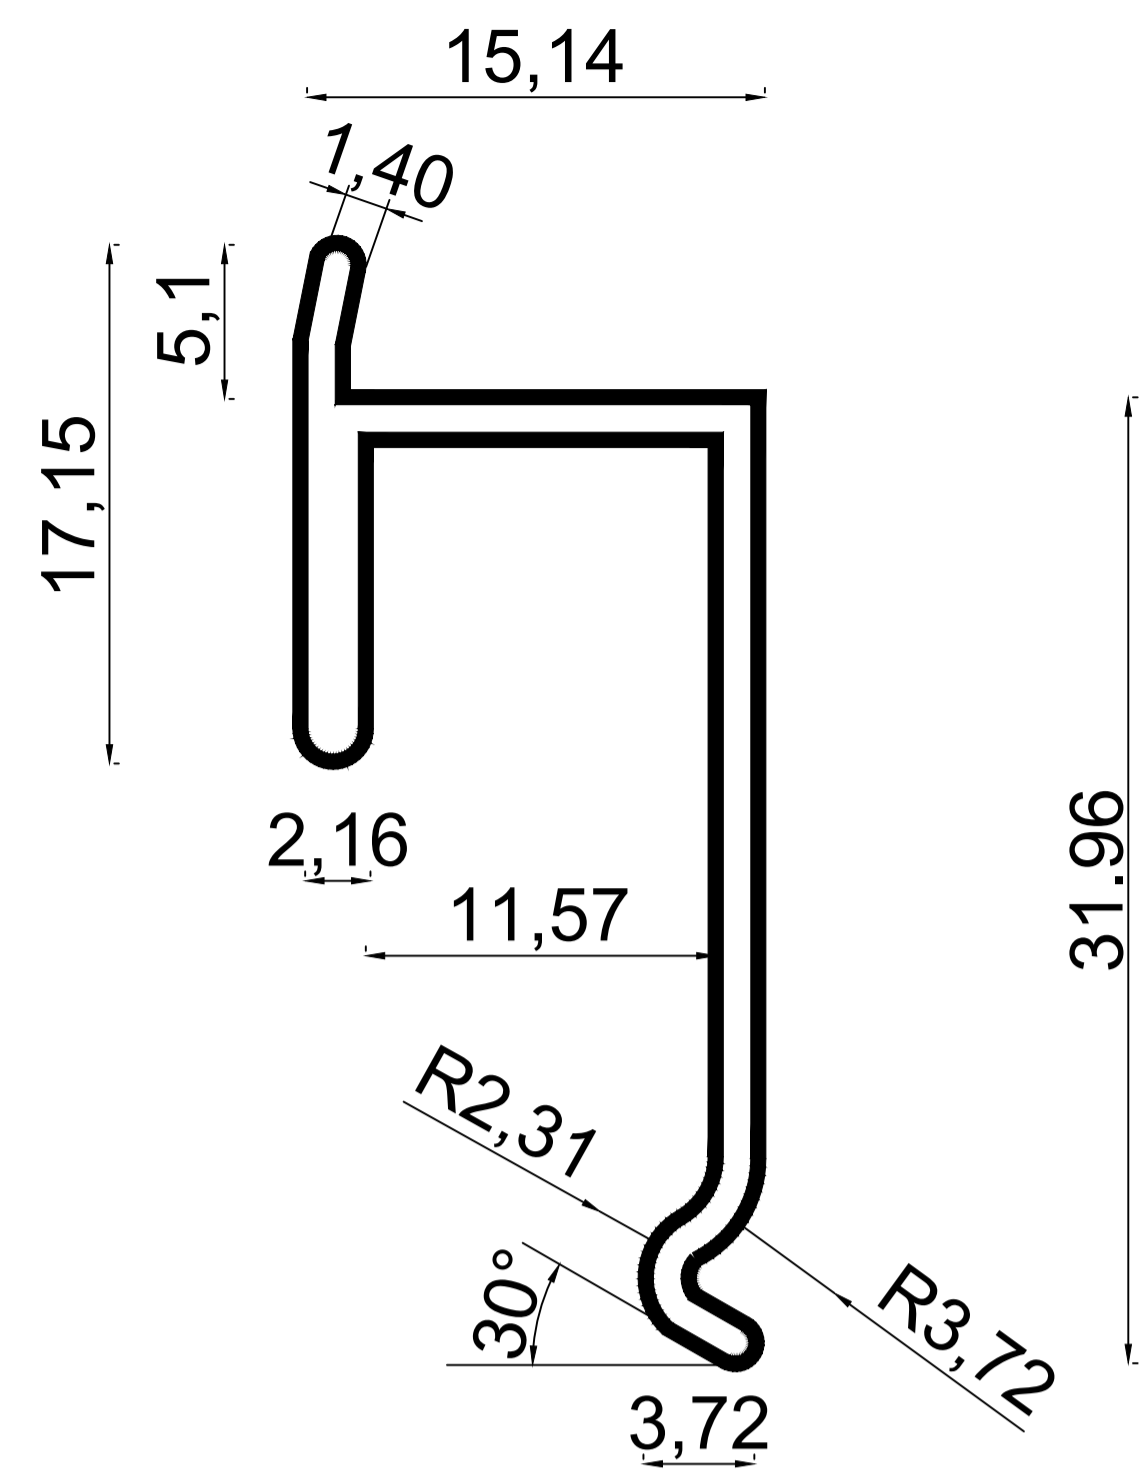

CHR 1.1 Click to Brick- Horizontal Rails

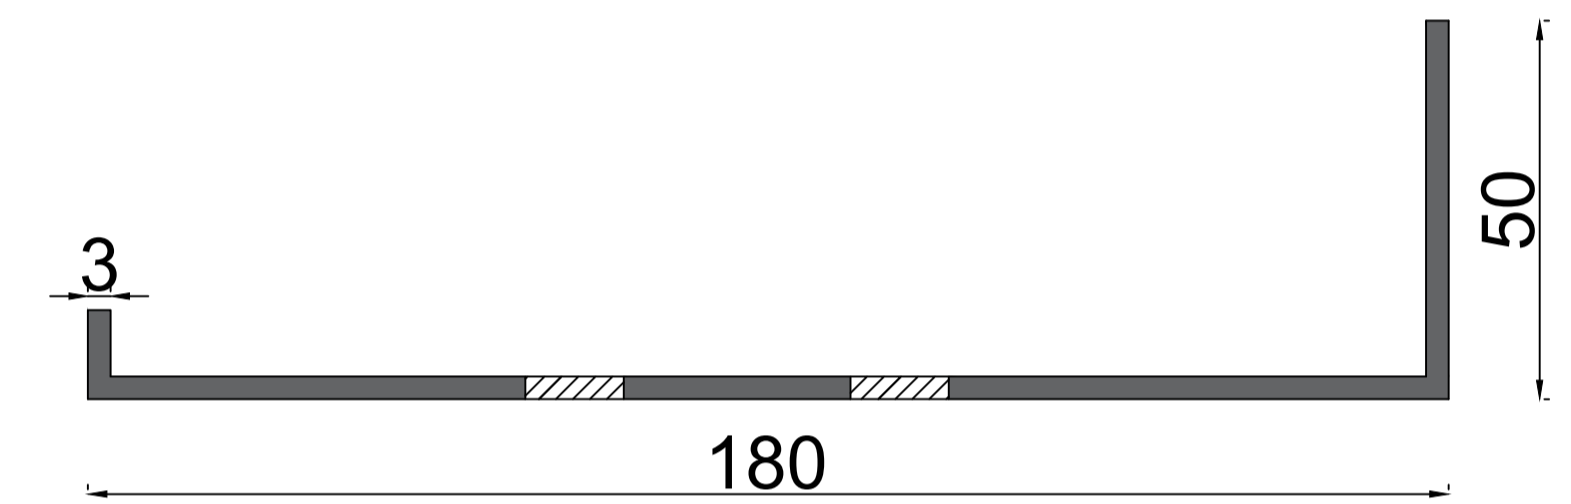

Standard Cavity Closer

REV	DATE	DRAWN	CHECK	APPROVED	DESCRIPTION	Client:		Builder:		Project:		Drawing Title:			
A	10.03.22	Nikhil	Kumar	Glenn	For Review							Click to Brick Standard Drawing: Fixing Details			
						Consultant		Facade: THE TILE PEOPLE Stone . Tile . Facade		Drawing Status:		Layout: A1	Scale: Not to Scale	Drawing No. AB-1	Page No.